
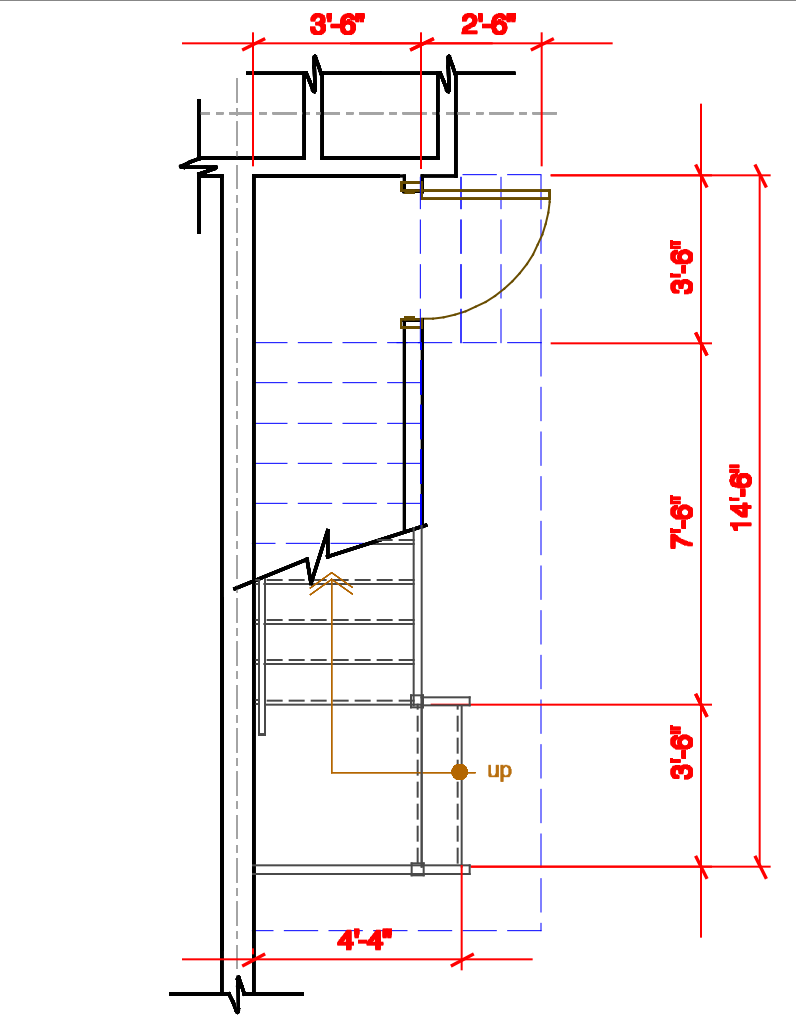



Revisions	date

project name
32 Thomas Street Apartments


project location
32 Thomas Street
Portland, Maine

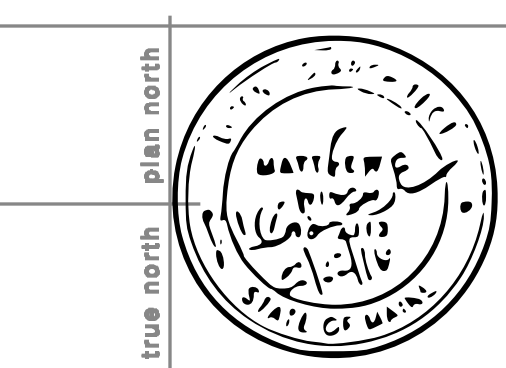


33 2nd Floor Plan
Scale: 1/4" = 1'-0"

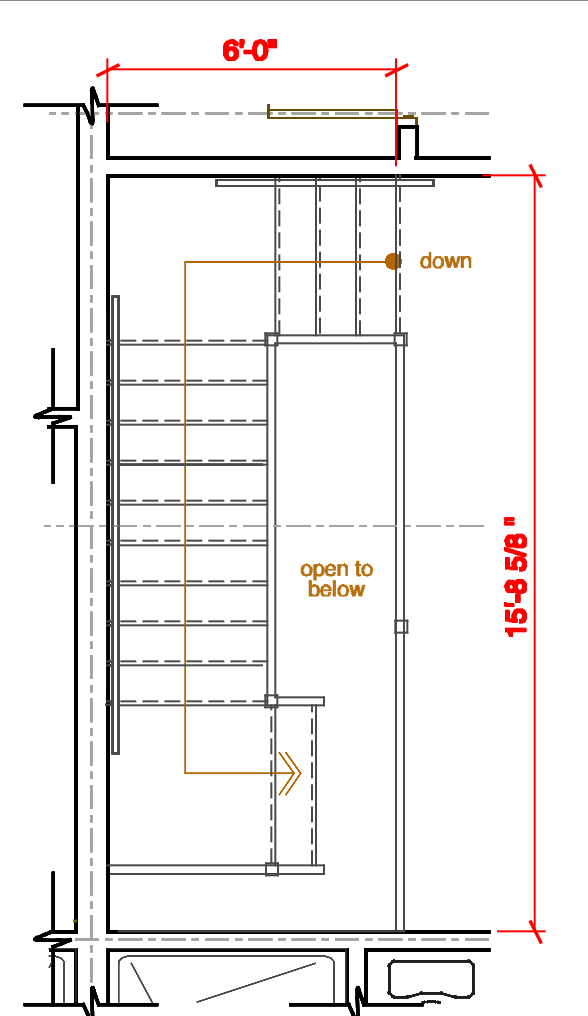


32 3rd Floor Plan
Scale: 1/4" = 1'-0"

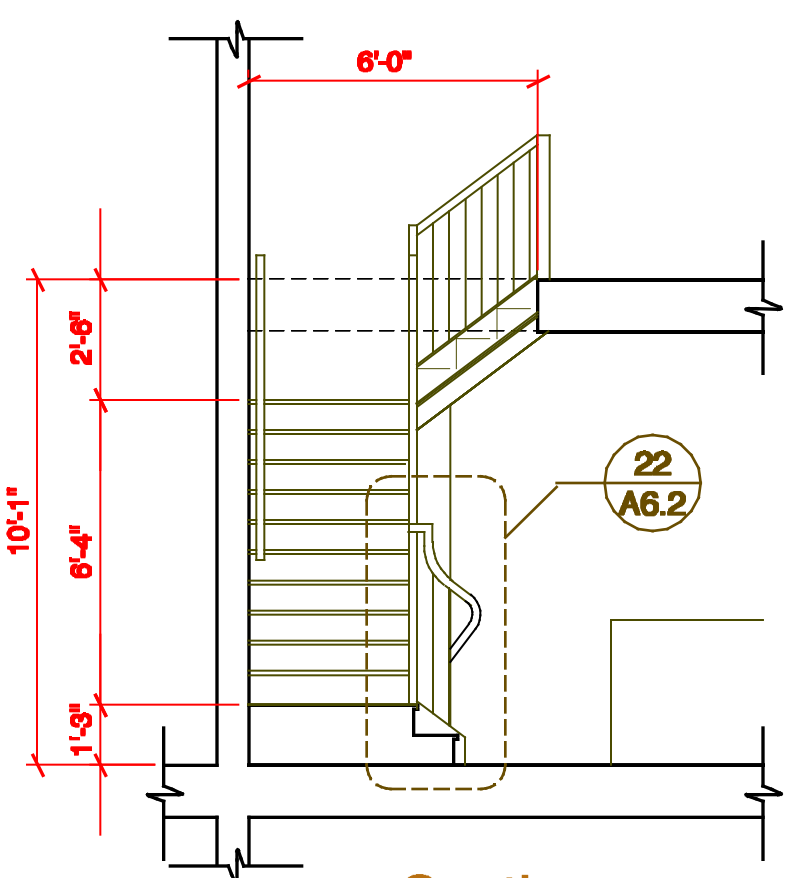


31 Section
Scale: 1/4" = 1'-0"

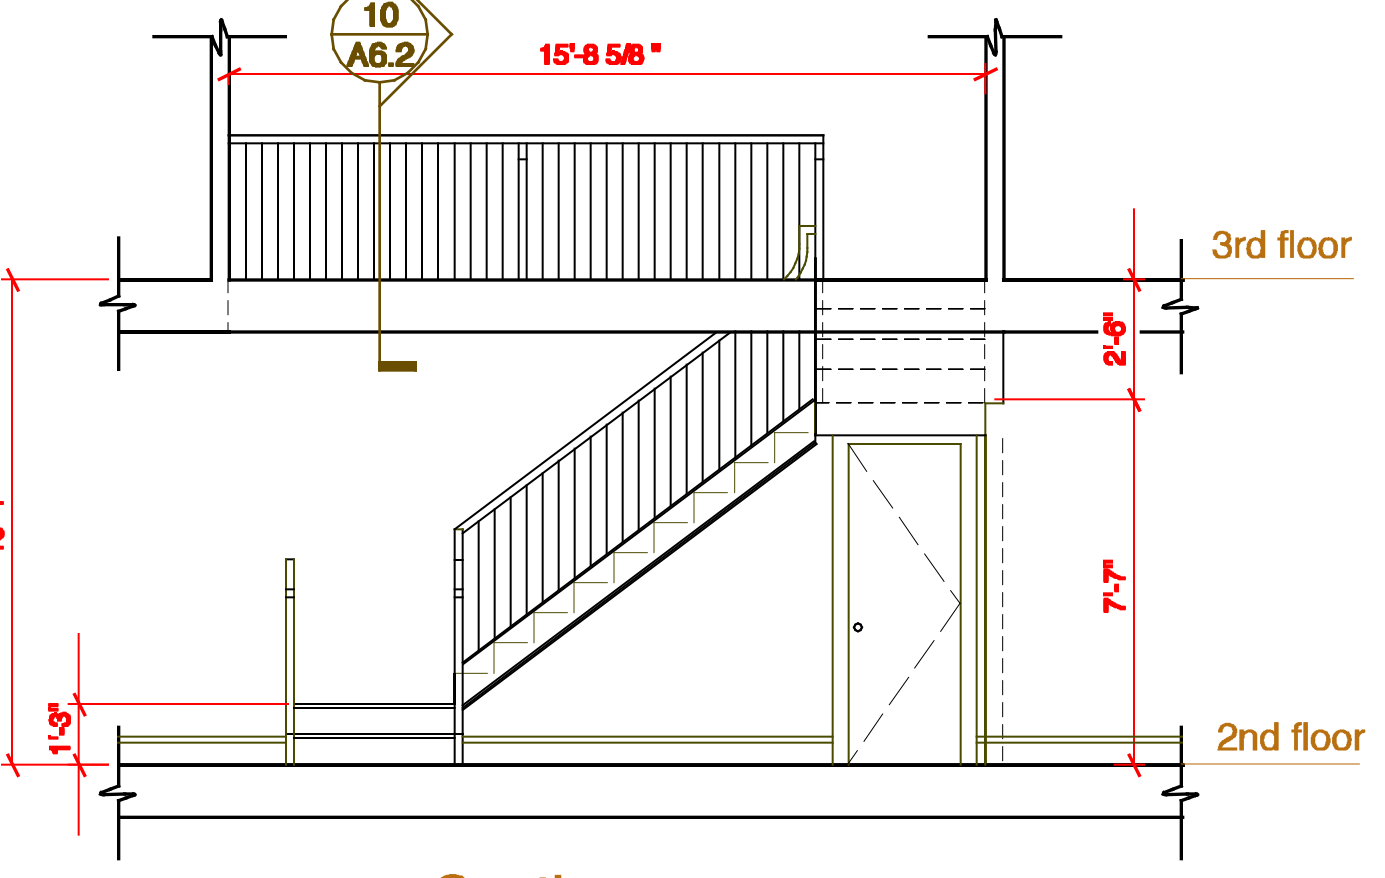


30 Section
Scale: 1/4" = 1'-0"

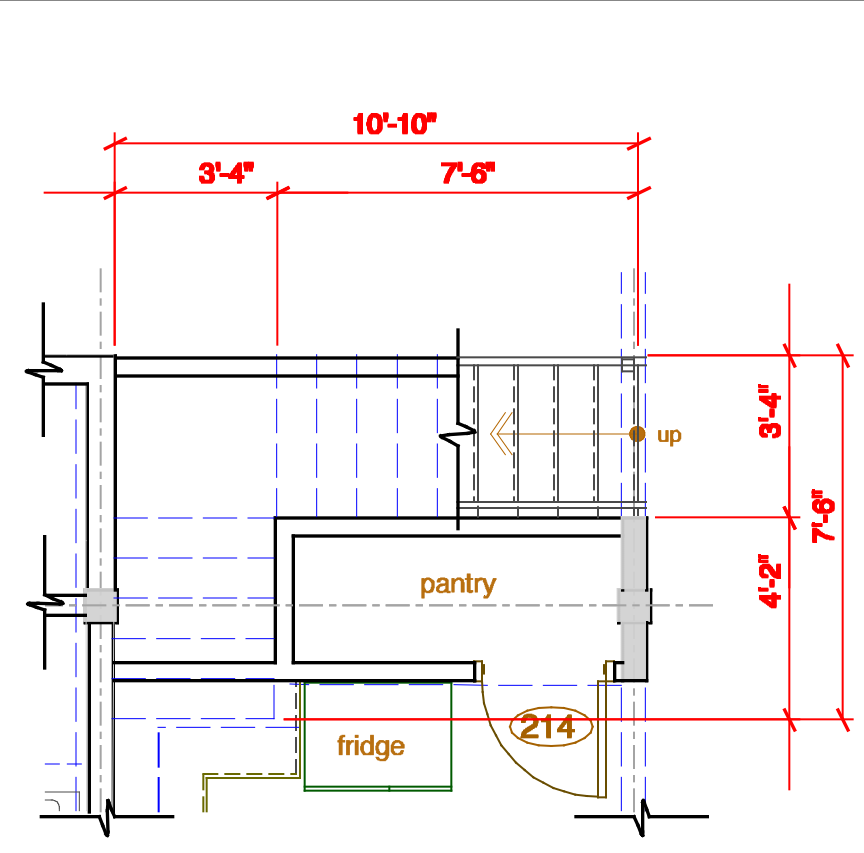


23 2nd Floor Plan
Scale: 1/4" = 1'-0"

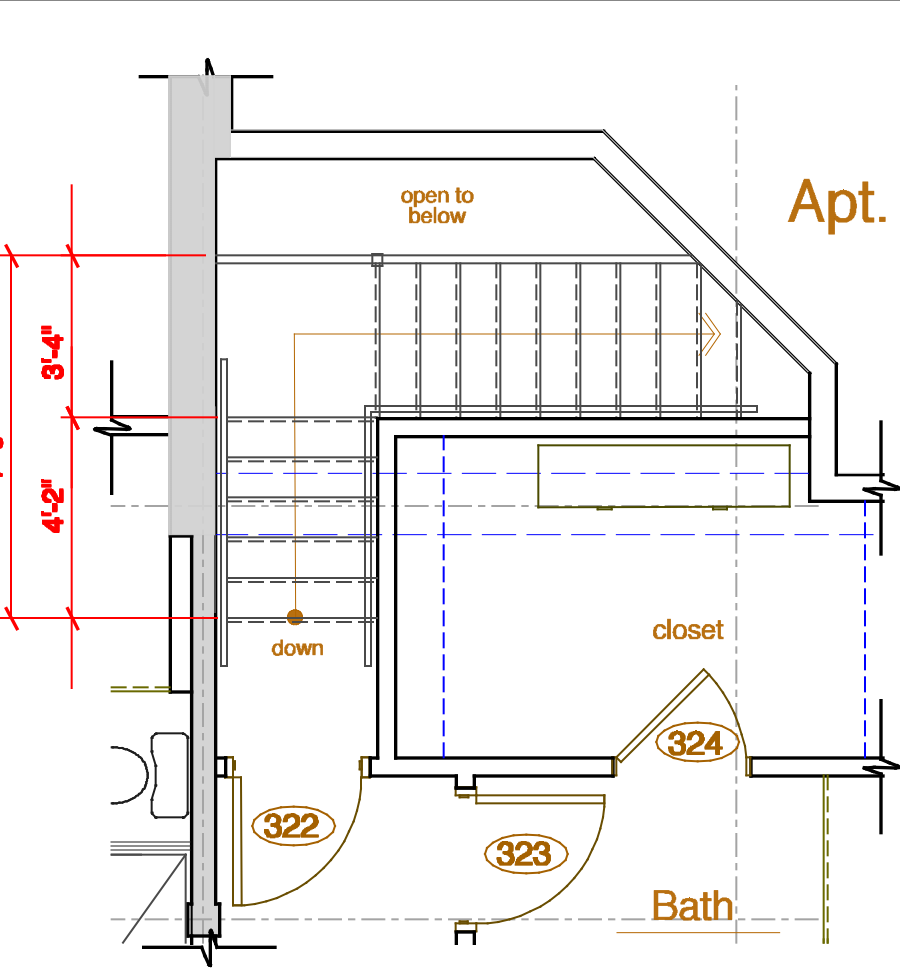


22 3rd Floor Plan
Scale: 1/4" = 1'-0"

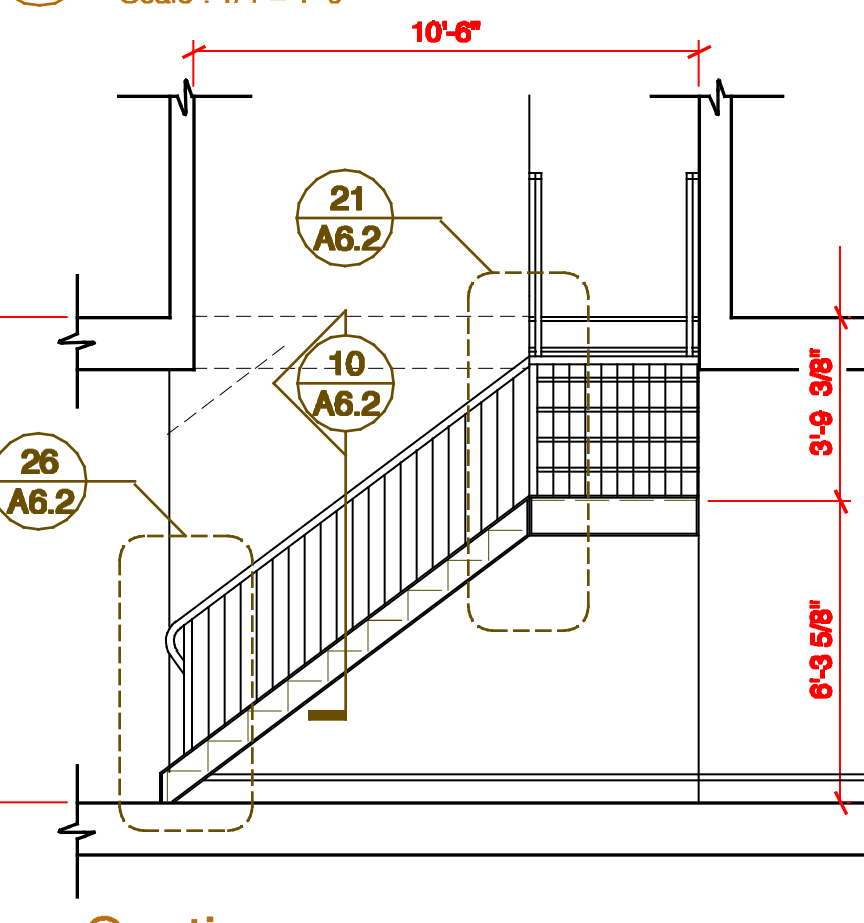


21 Section
Scale: 1/4" = 1'-0"

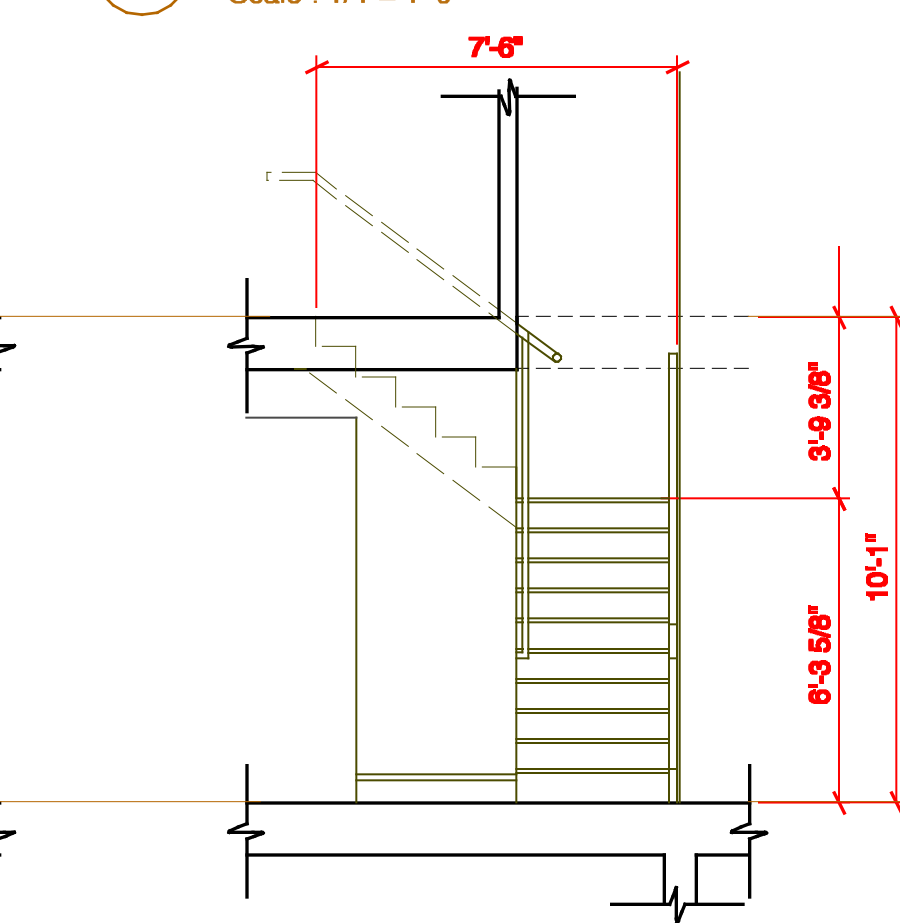


20 Section
Scale: 1/4" = 1'-0"

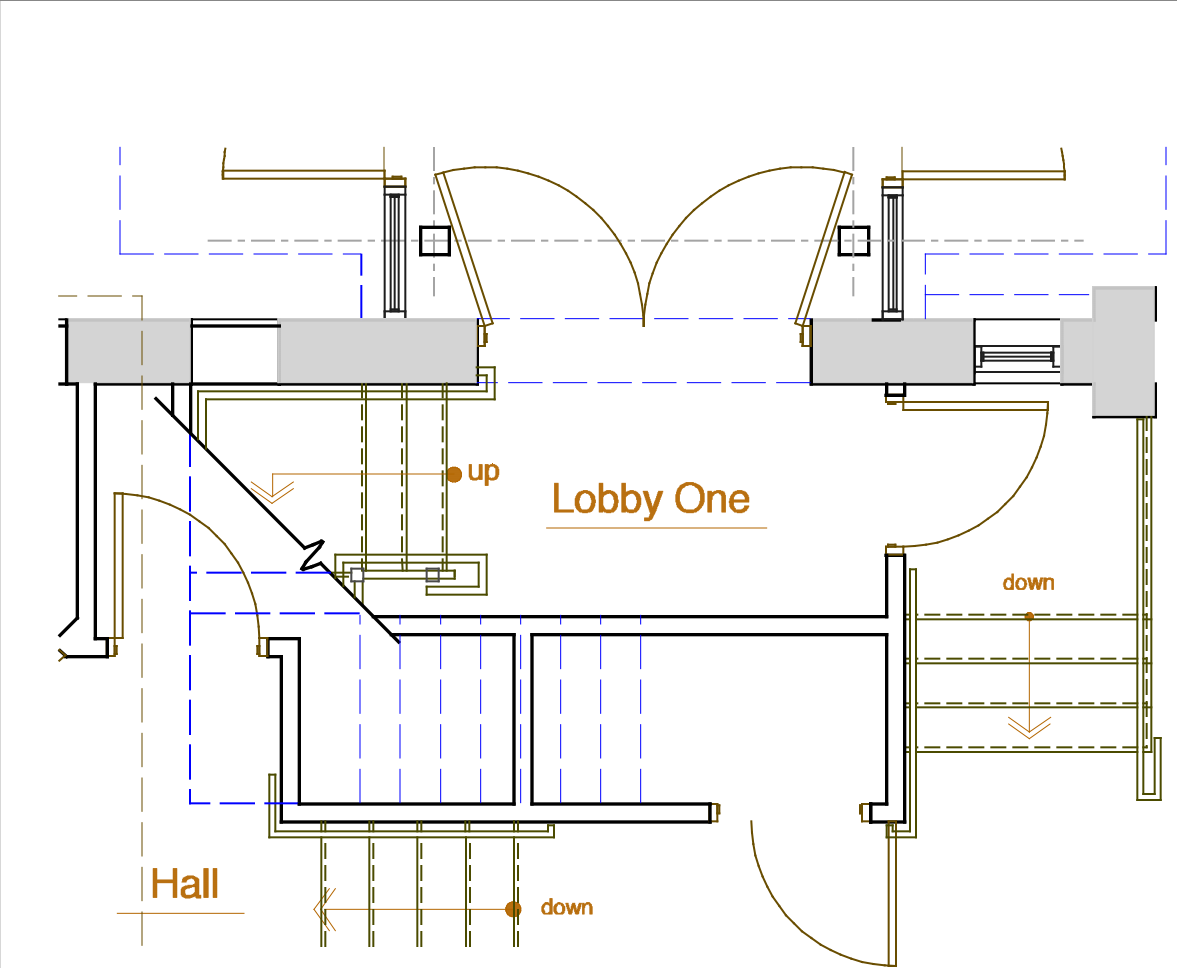


12 1st Floor Plan
Scale: 1/4" = 1'-0"

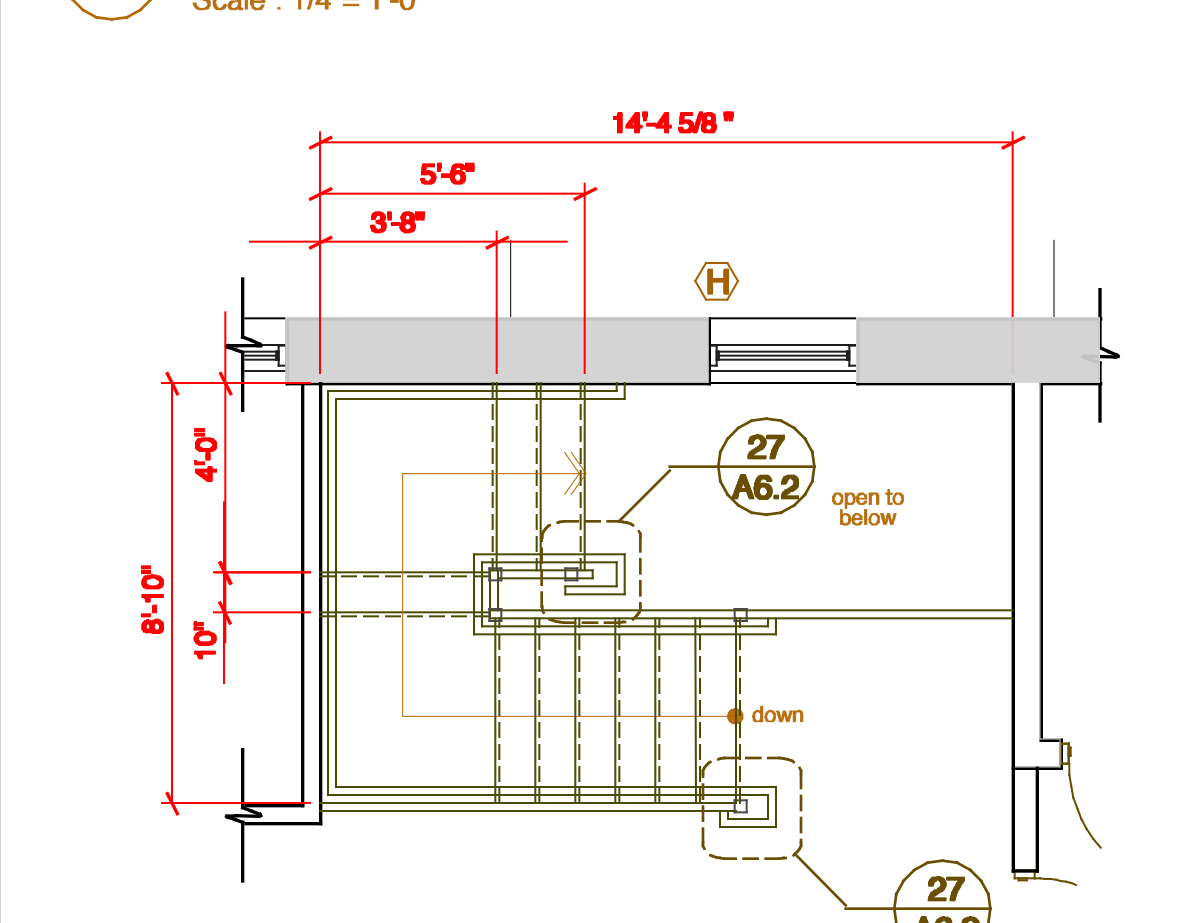


11 2nd Floor Plan
Scale: 1/4" = 1'-0"

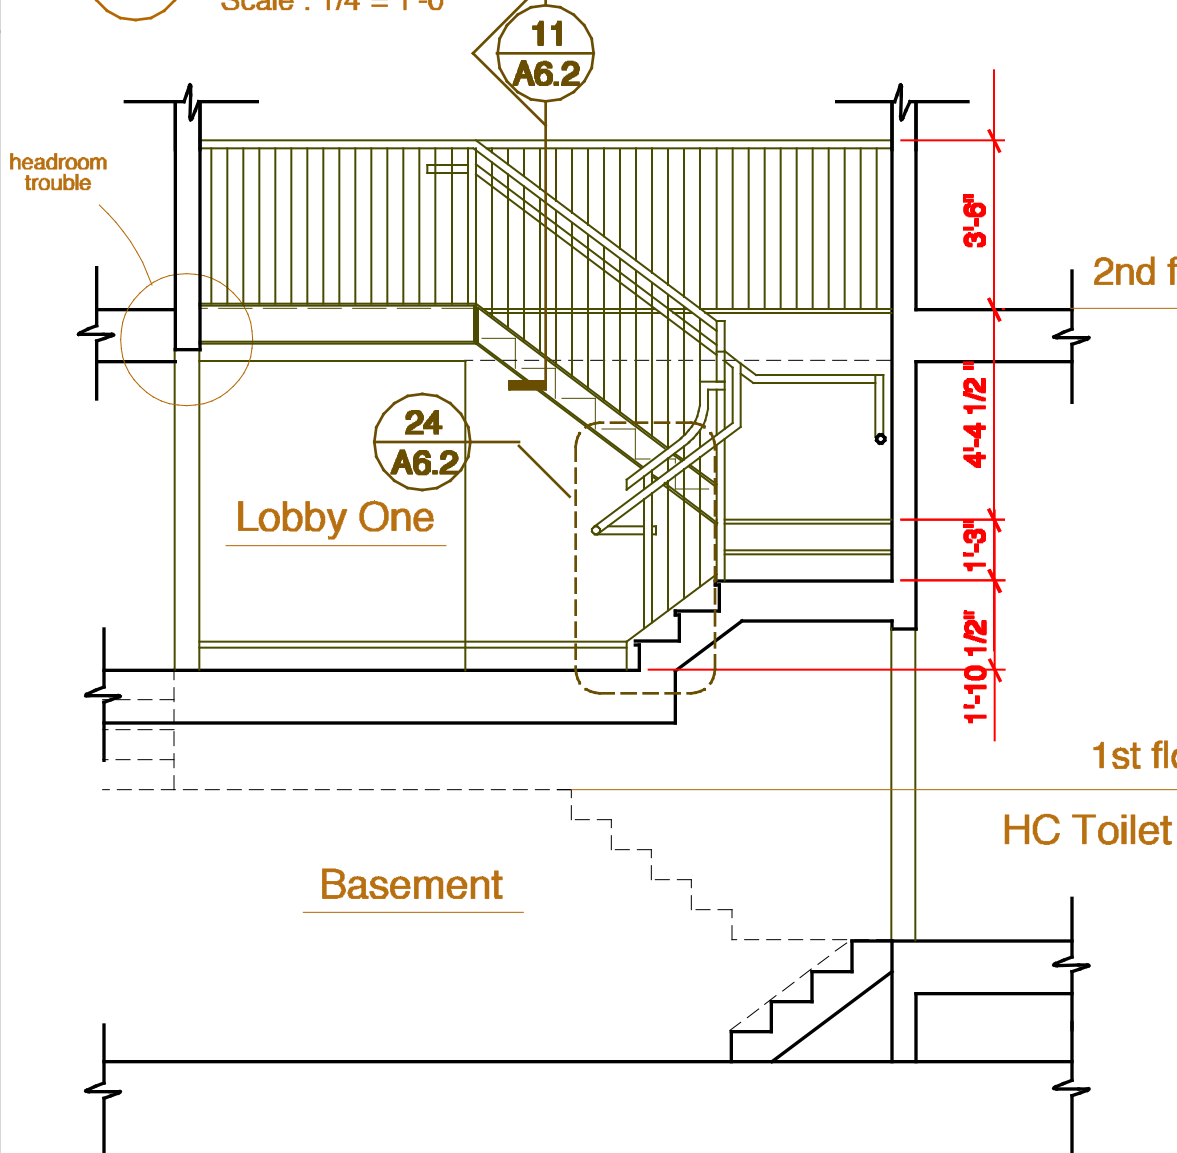


10 Section
Scale: 1/4" = 1'-0"

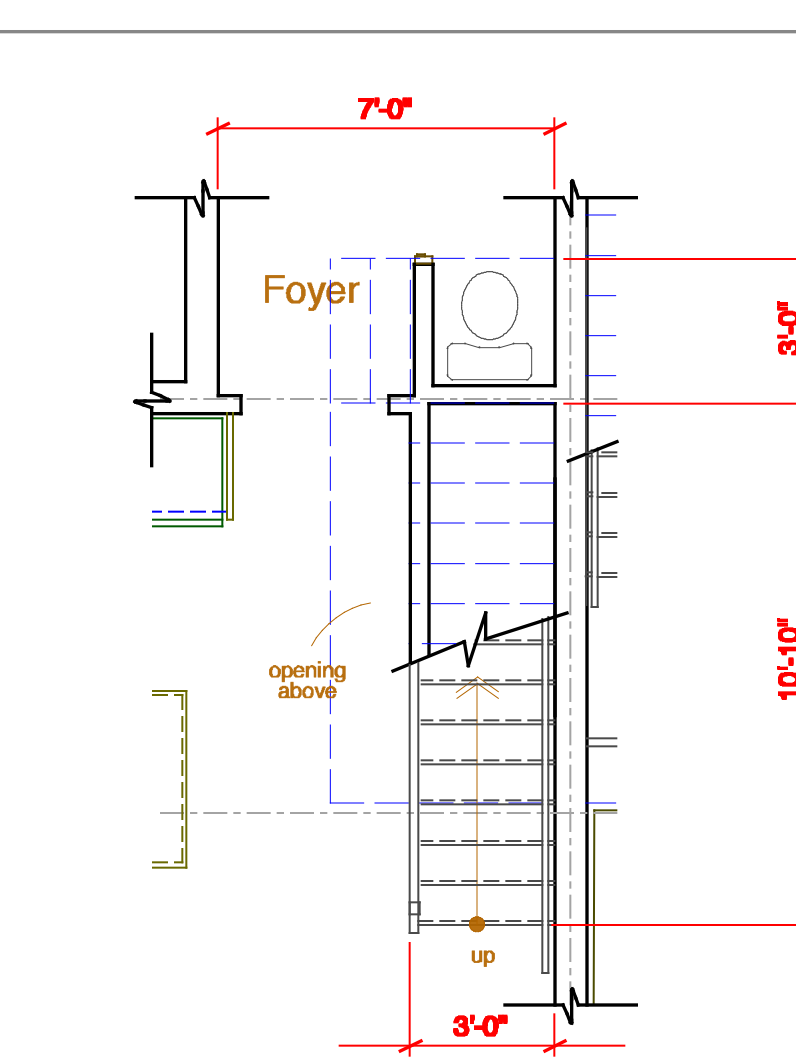


43 2nd Floor Plan
Scale: 1/4" = 1'-0"

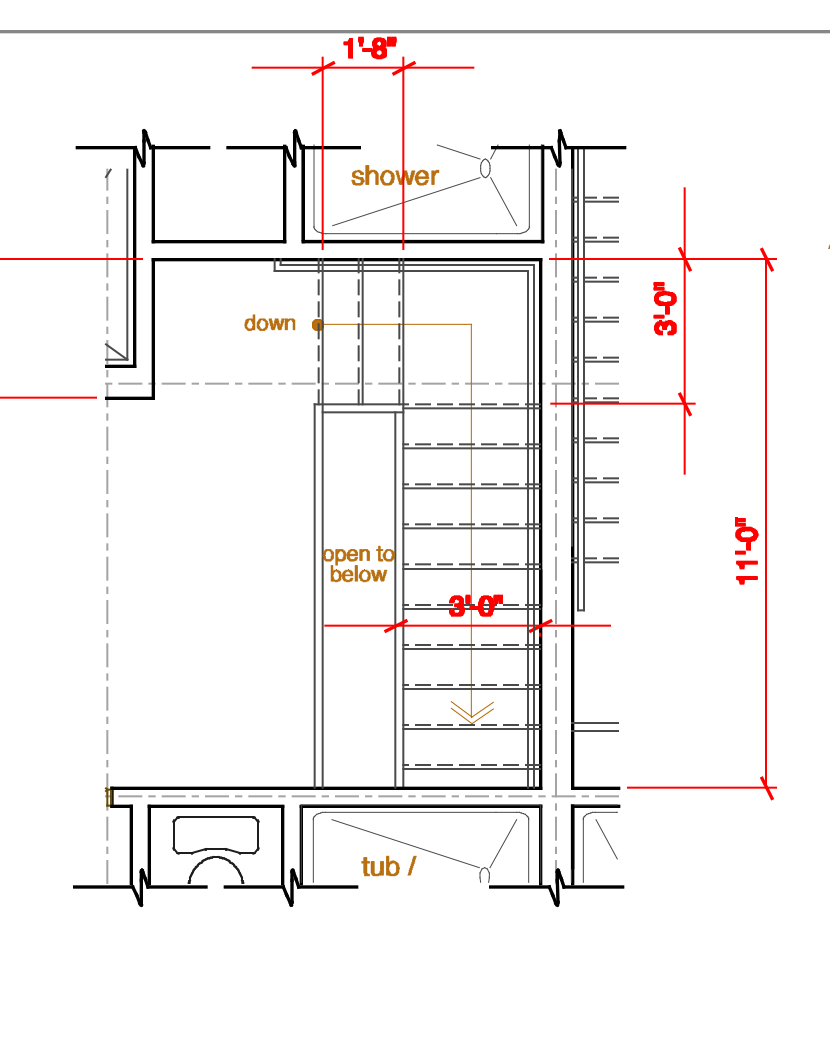


42 3rd Floor Plan
Scale: 1/4" = 1'-0"

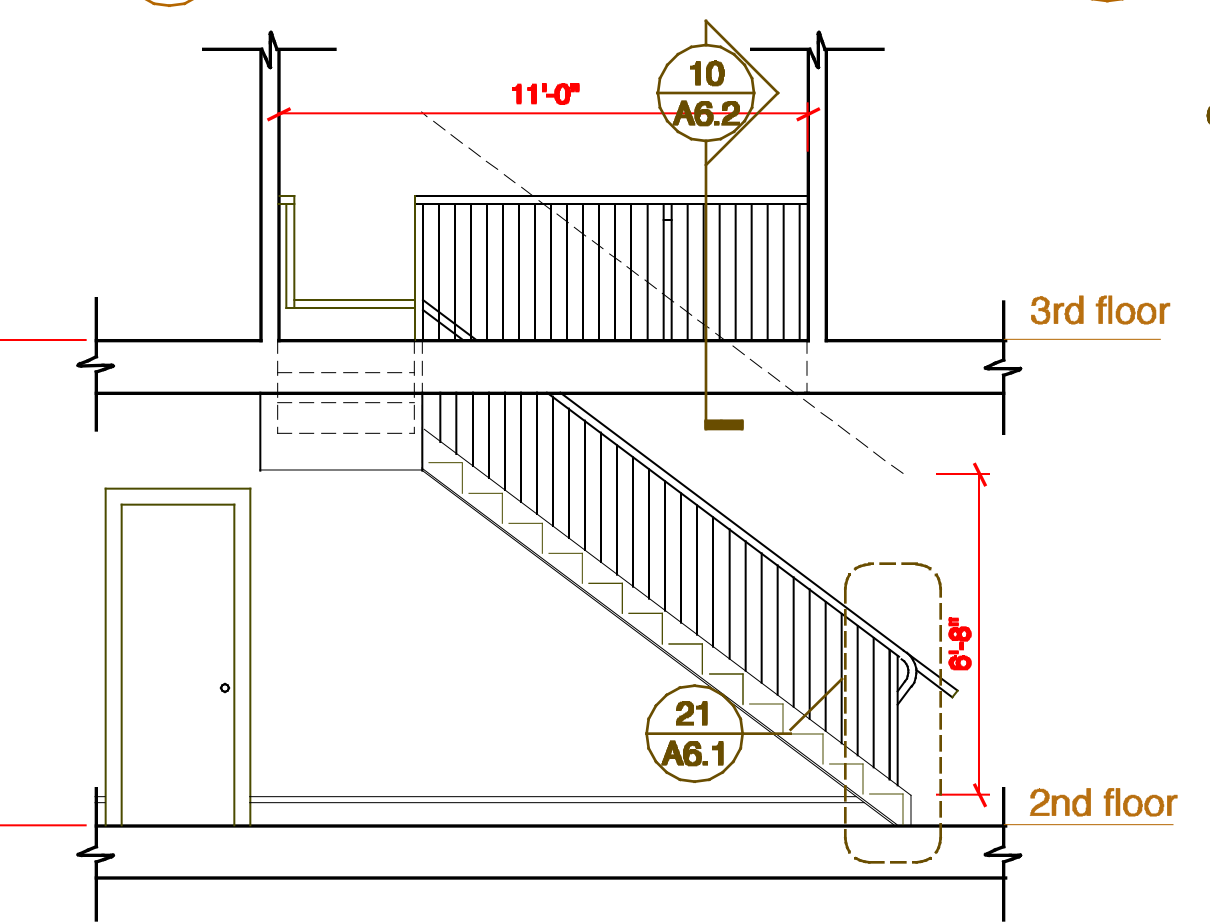


41 Section
Scale: 1/4" = 1'-0"

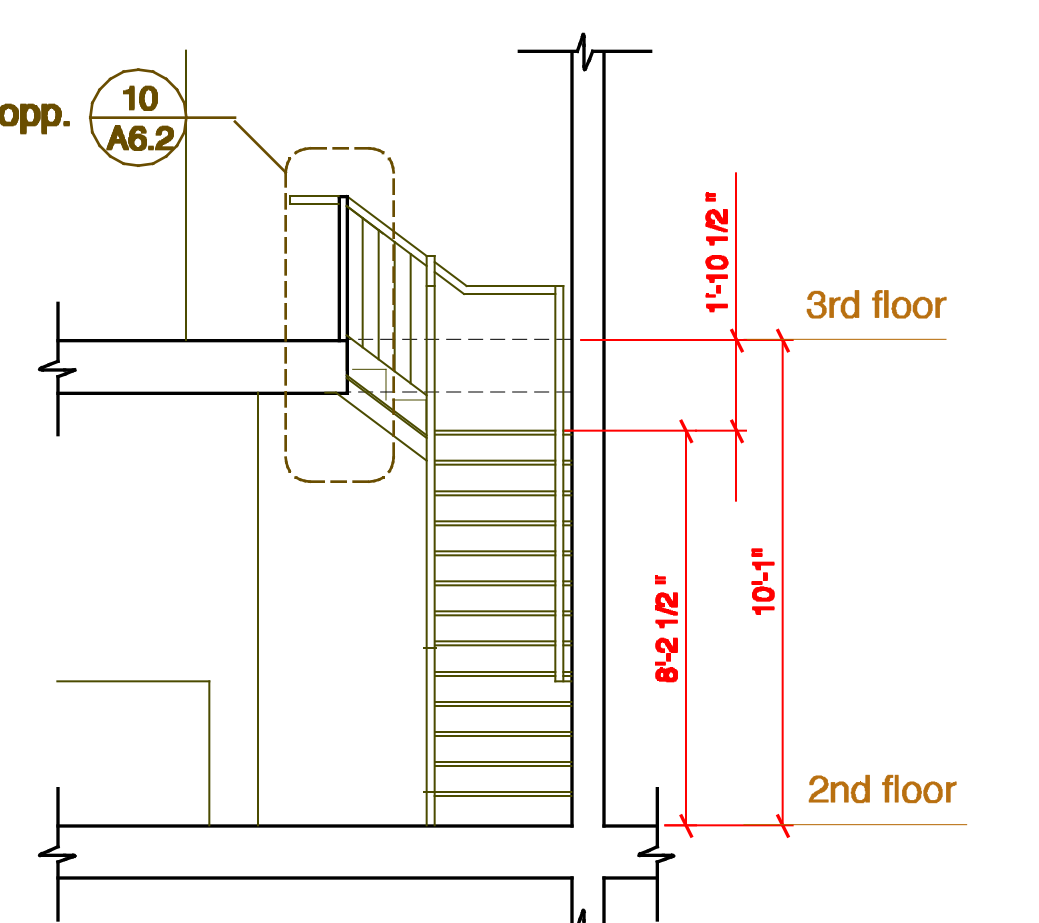


40 Section
Scale: 1/4" = 1'-0"

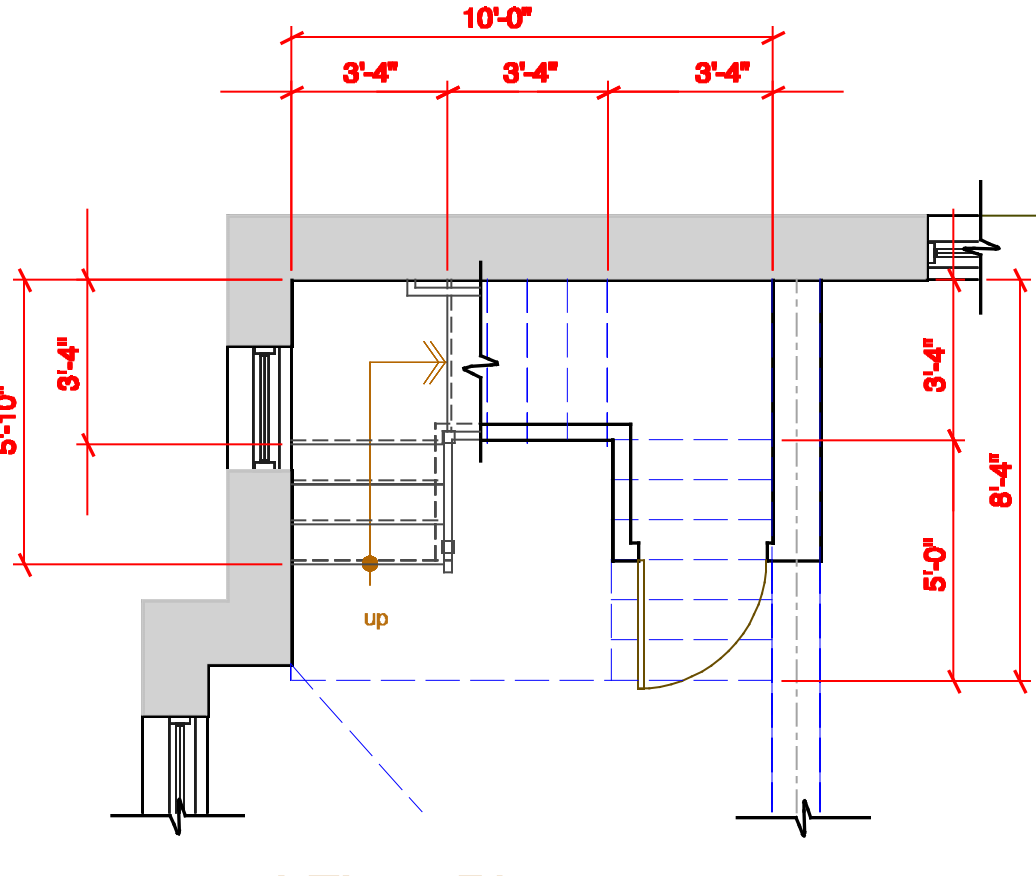


53 2nd Floor Plan
Scale: 1/4" = 1'-0"

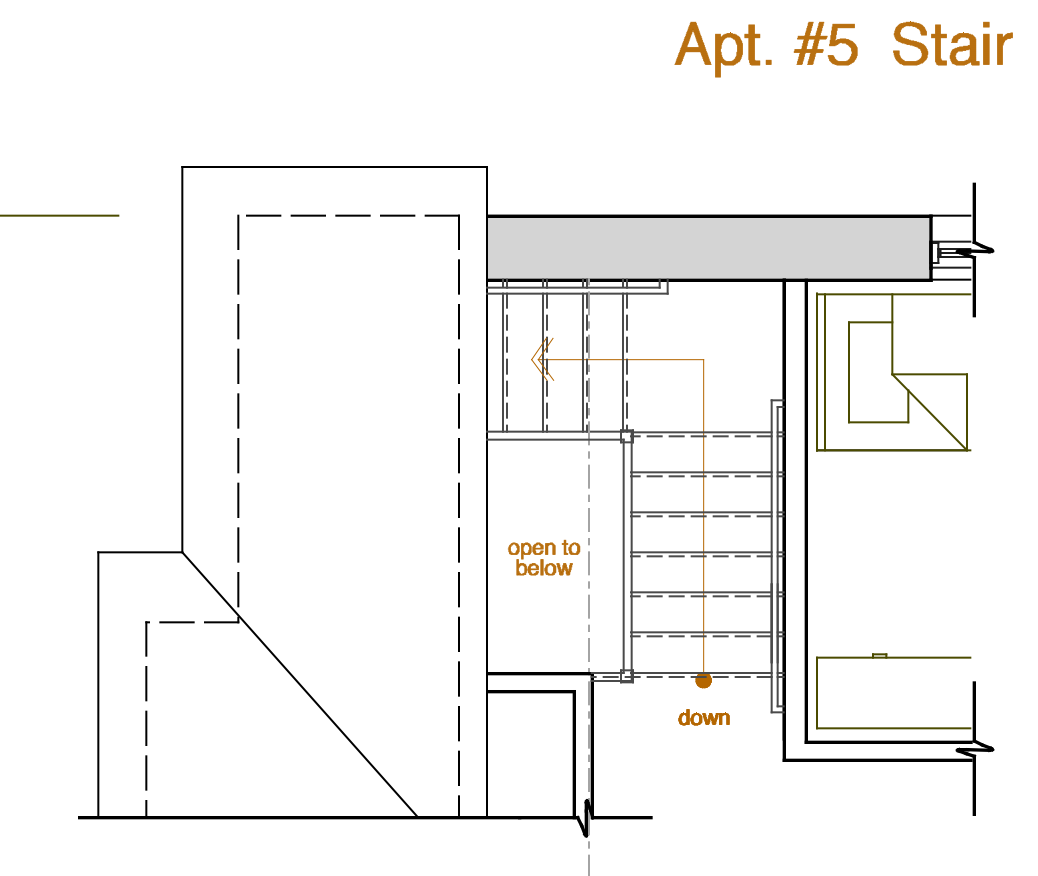


52 3rd Floor Plan
Scale: 1/4" = 1'-0"

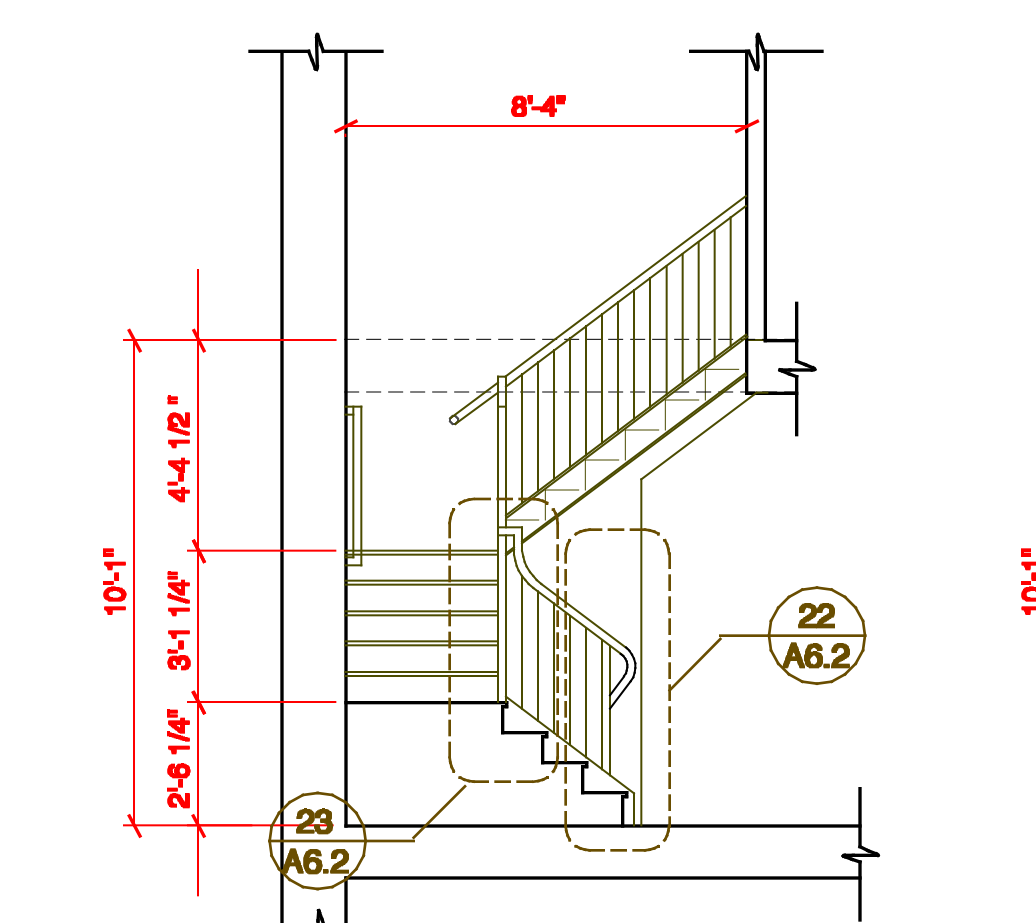

51 Section
Scale: 1/4" = 1'-0"

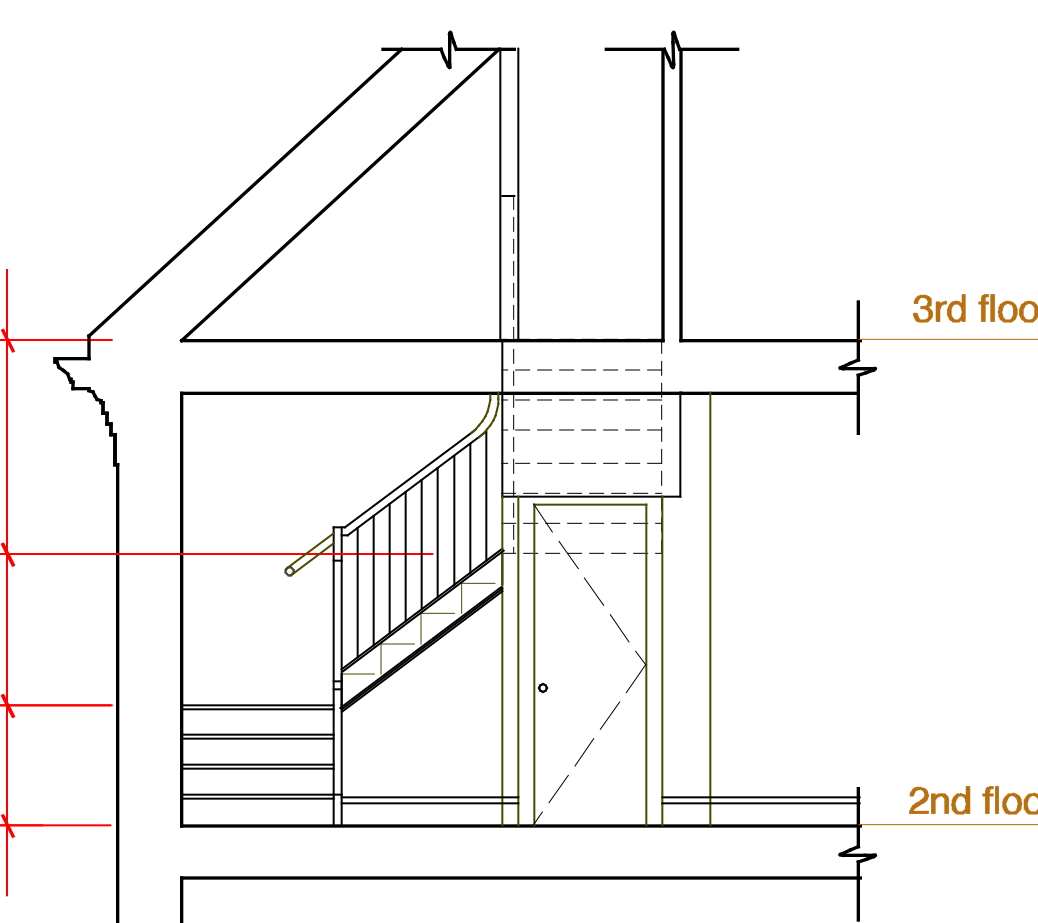

50 Section
Scale: 1/4" = 1'-0"

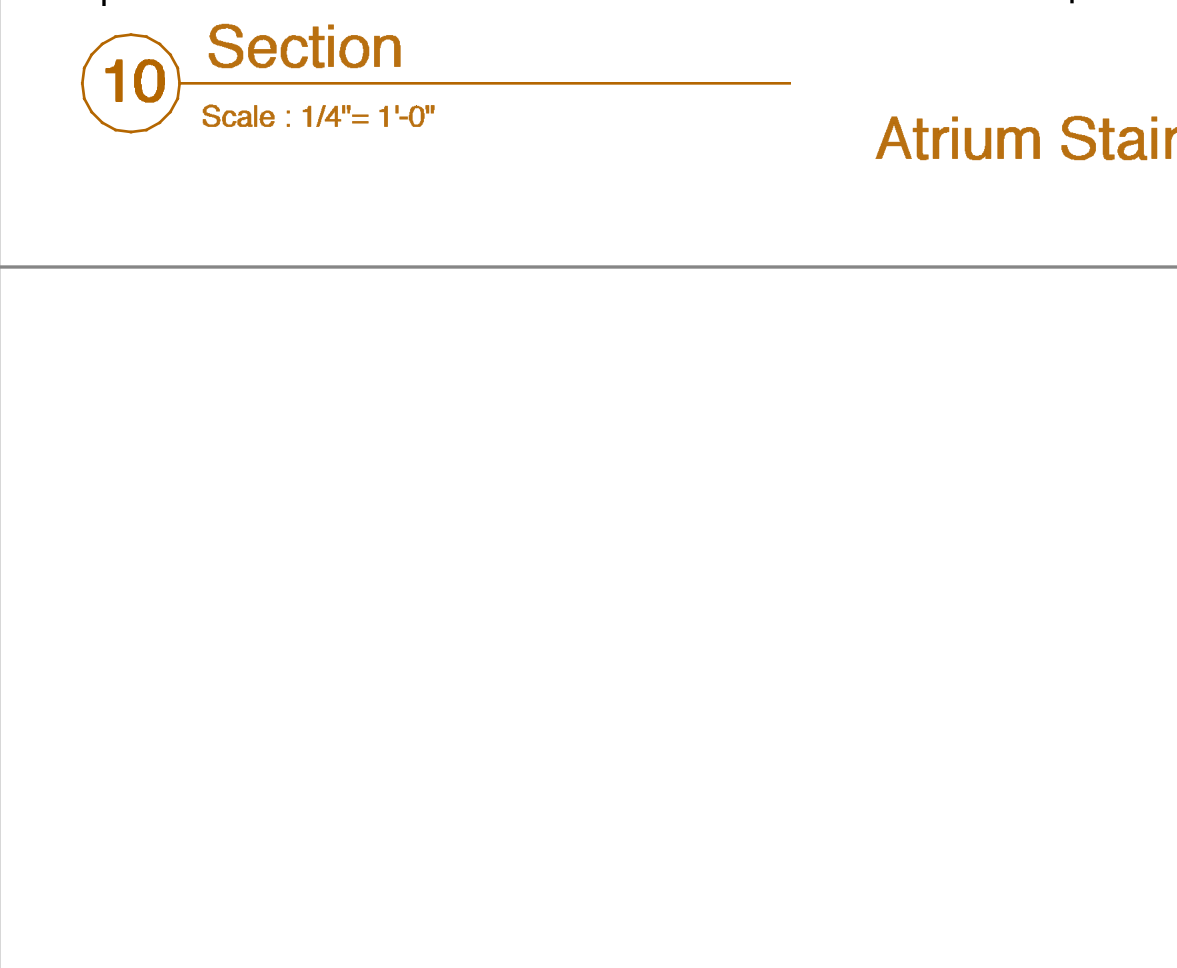

10 Section
Scale: 1/4" = 1'-0"