
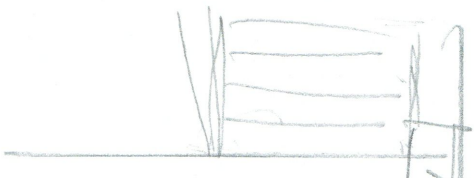


55 Clifford St.

Matthew Alcorn, Contractor

671-5325

mwalcorn@msc.com

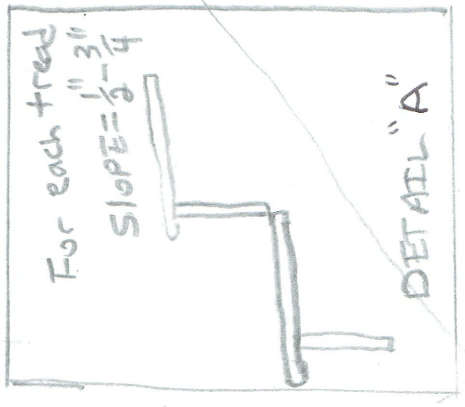

5/4" DECKING

7 7/8"

7 7/8"

7 3/4"

Total Sum of 7 Risers = 53.12"

This indicates sloping (dangerous) 7 3/4" steps

7 3/4"

7 7/8"

Total Rise = 56 3/4

DETAIL "A"

EXISTING-  
CONDITIONS

IRON HANDRAIL + Post w/o ballusters

6.5"

FRONT ELEVATION | EXISTING | BRICKSIDE WALK