
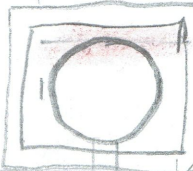


EXISTING PORCH

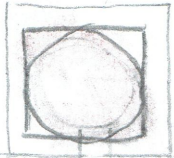

STRINGER

Typical 2"x12"  
Stringers  
Spaced 20" OC

3/4"

Typical treads 11"

NEW RAILING  
(WOOD)

NEW NEWEL

NEW STAIRCASE

NEW NEWEL

PIER BELOW GRADE  
Scale: +/- 1" = 1'-0"

PLAN VIEW  
55 Clifford St

PIER

671-5325  
Matthew Alcorn