


21 Thomas st
New framing (Non bearing)

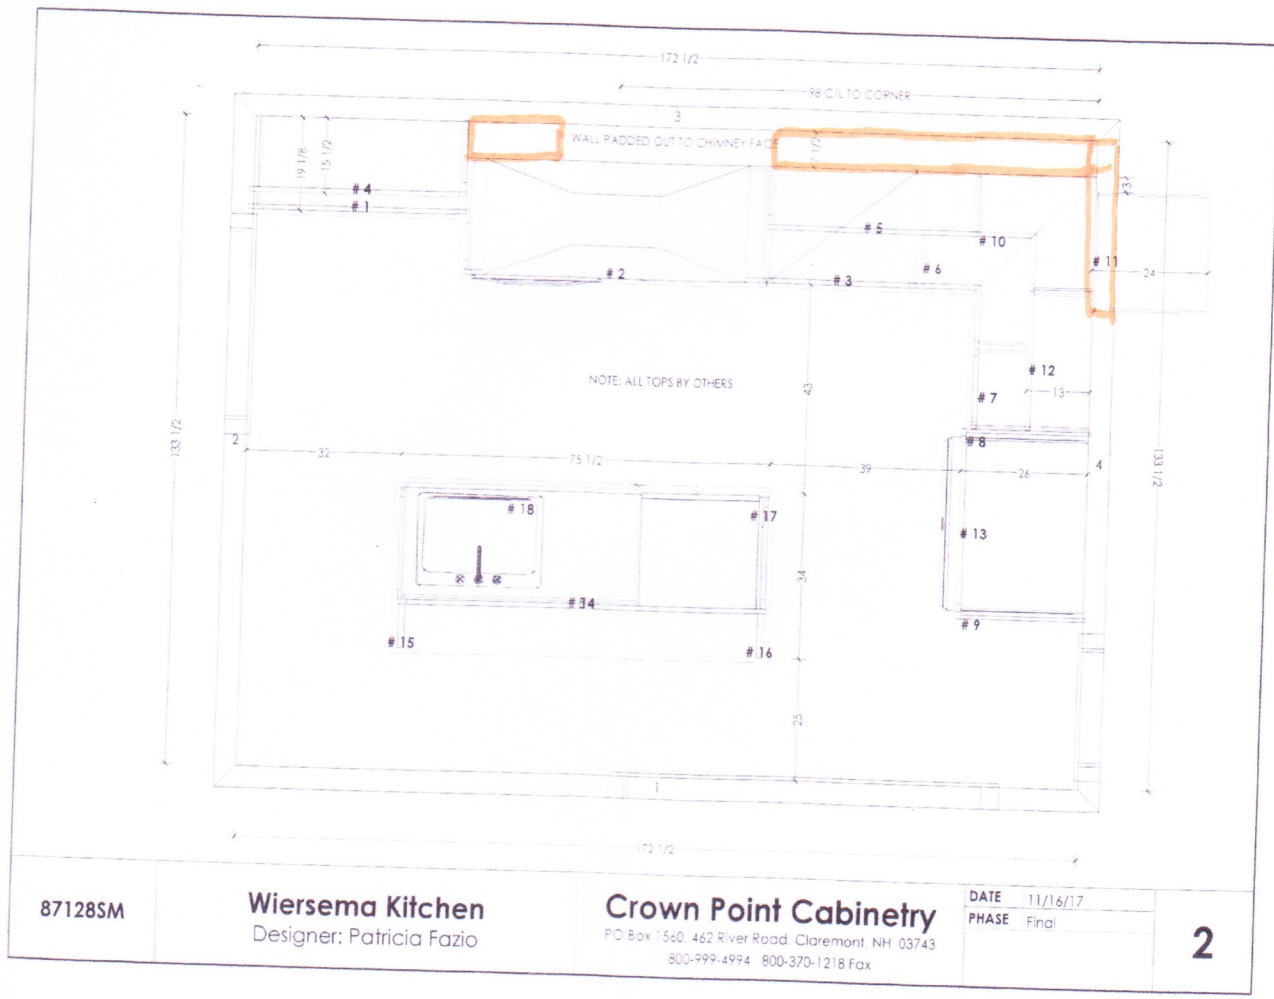

87128SM

Wiersema Kitchen
Designer: Patricia Fazio

Crown Point Cabinetry
PO Box 1560 462 River Road, Claremont, NH 03743
800-999-4994 800-370-1218 Fax

DATE 11/16/17
PHASE Final

2