


11 x 13

12
6 or 7

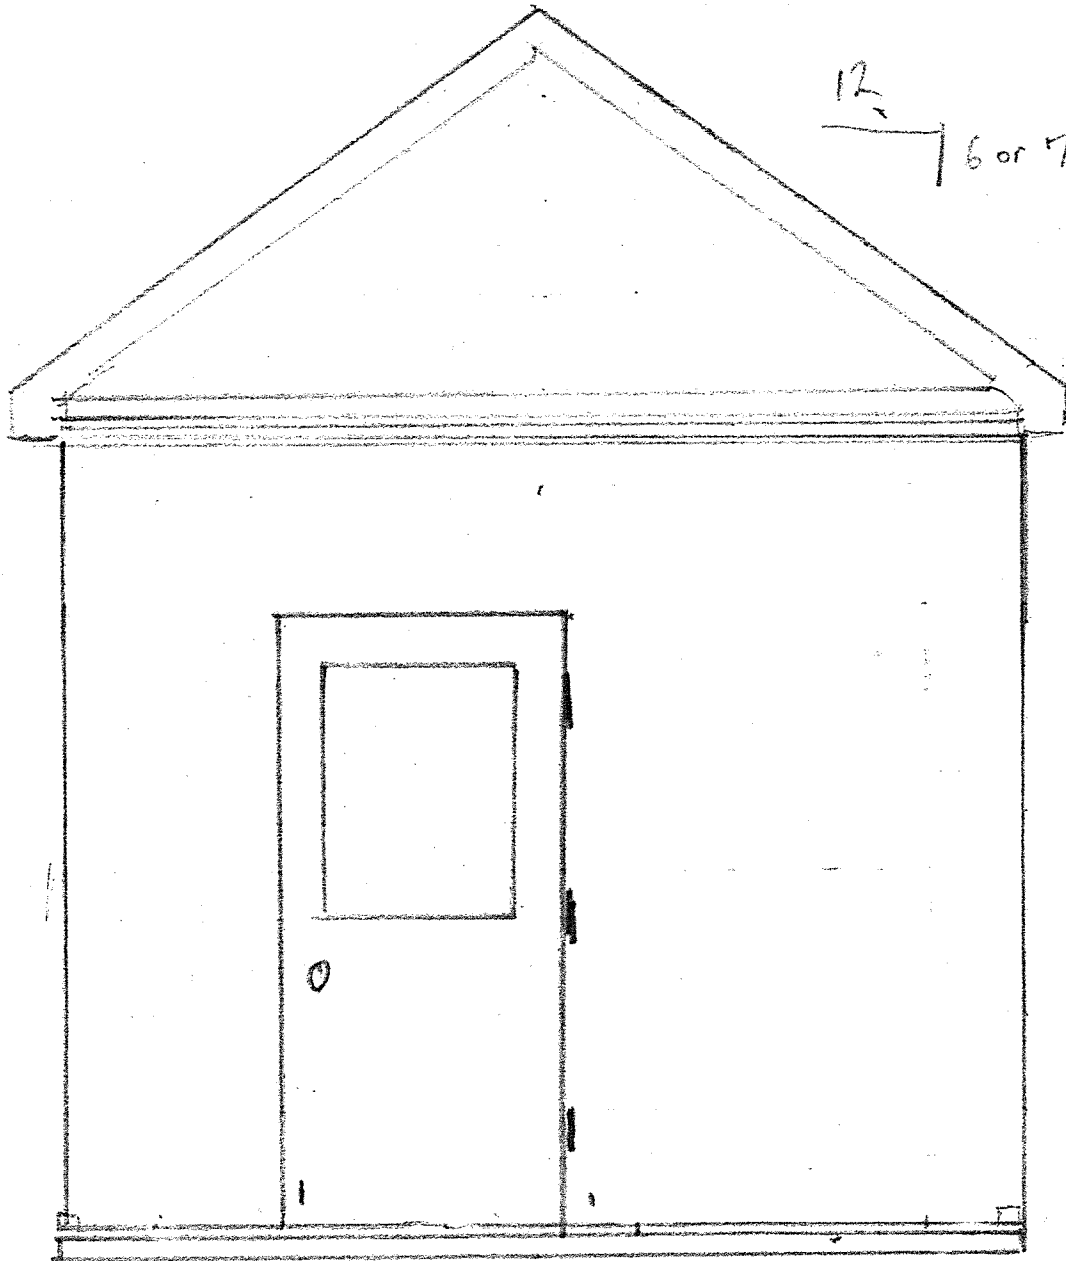

Front

Back

8' stud
Bottom plate
Double top
plate

0.11