


South Wall

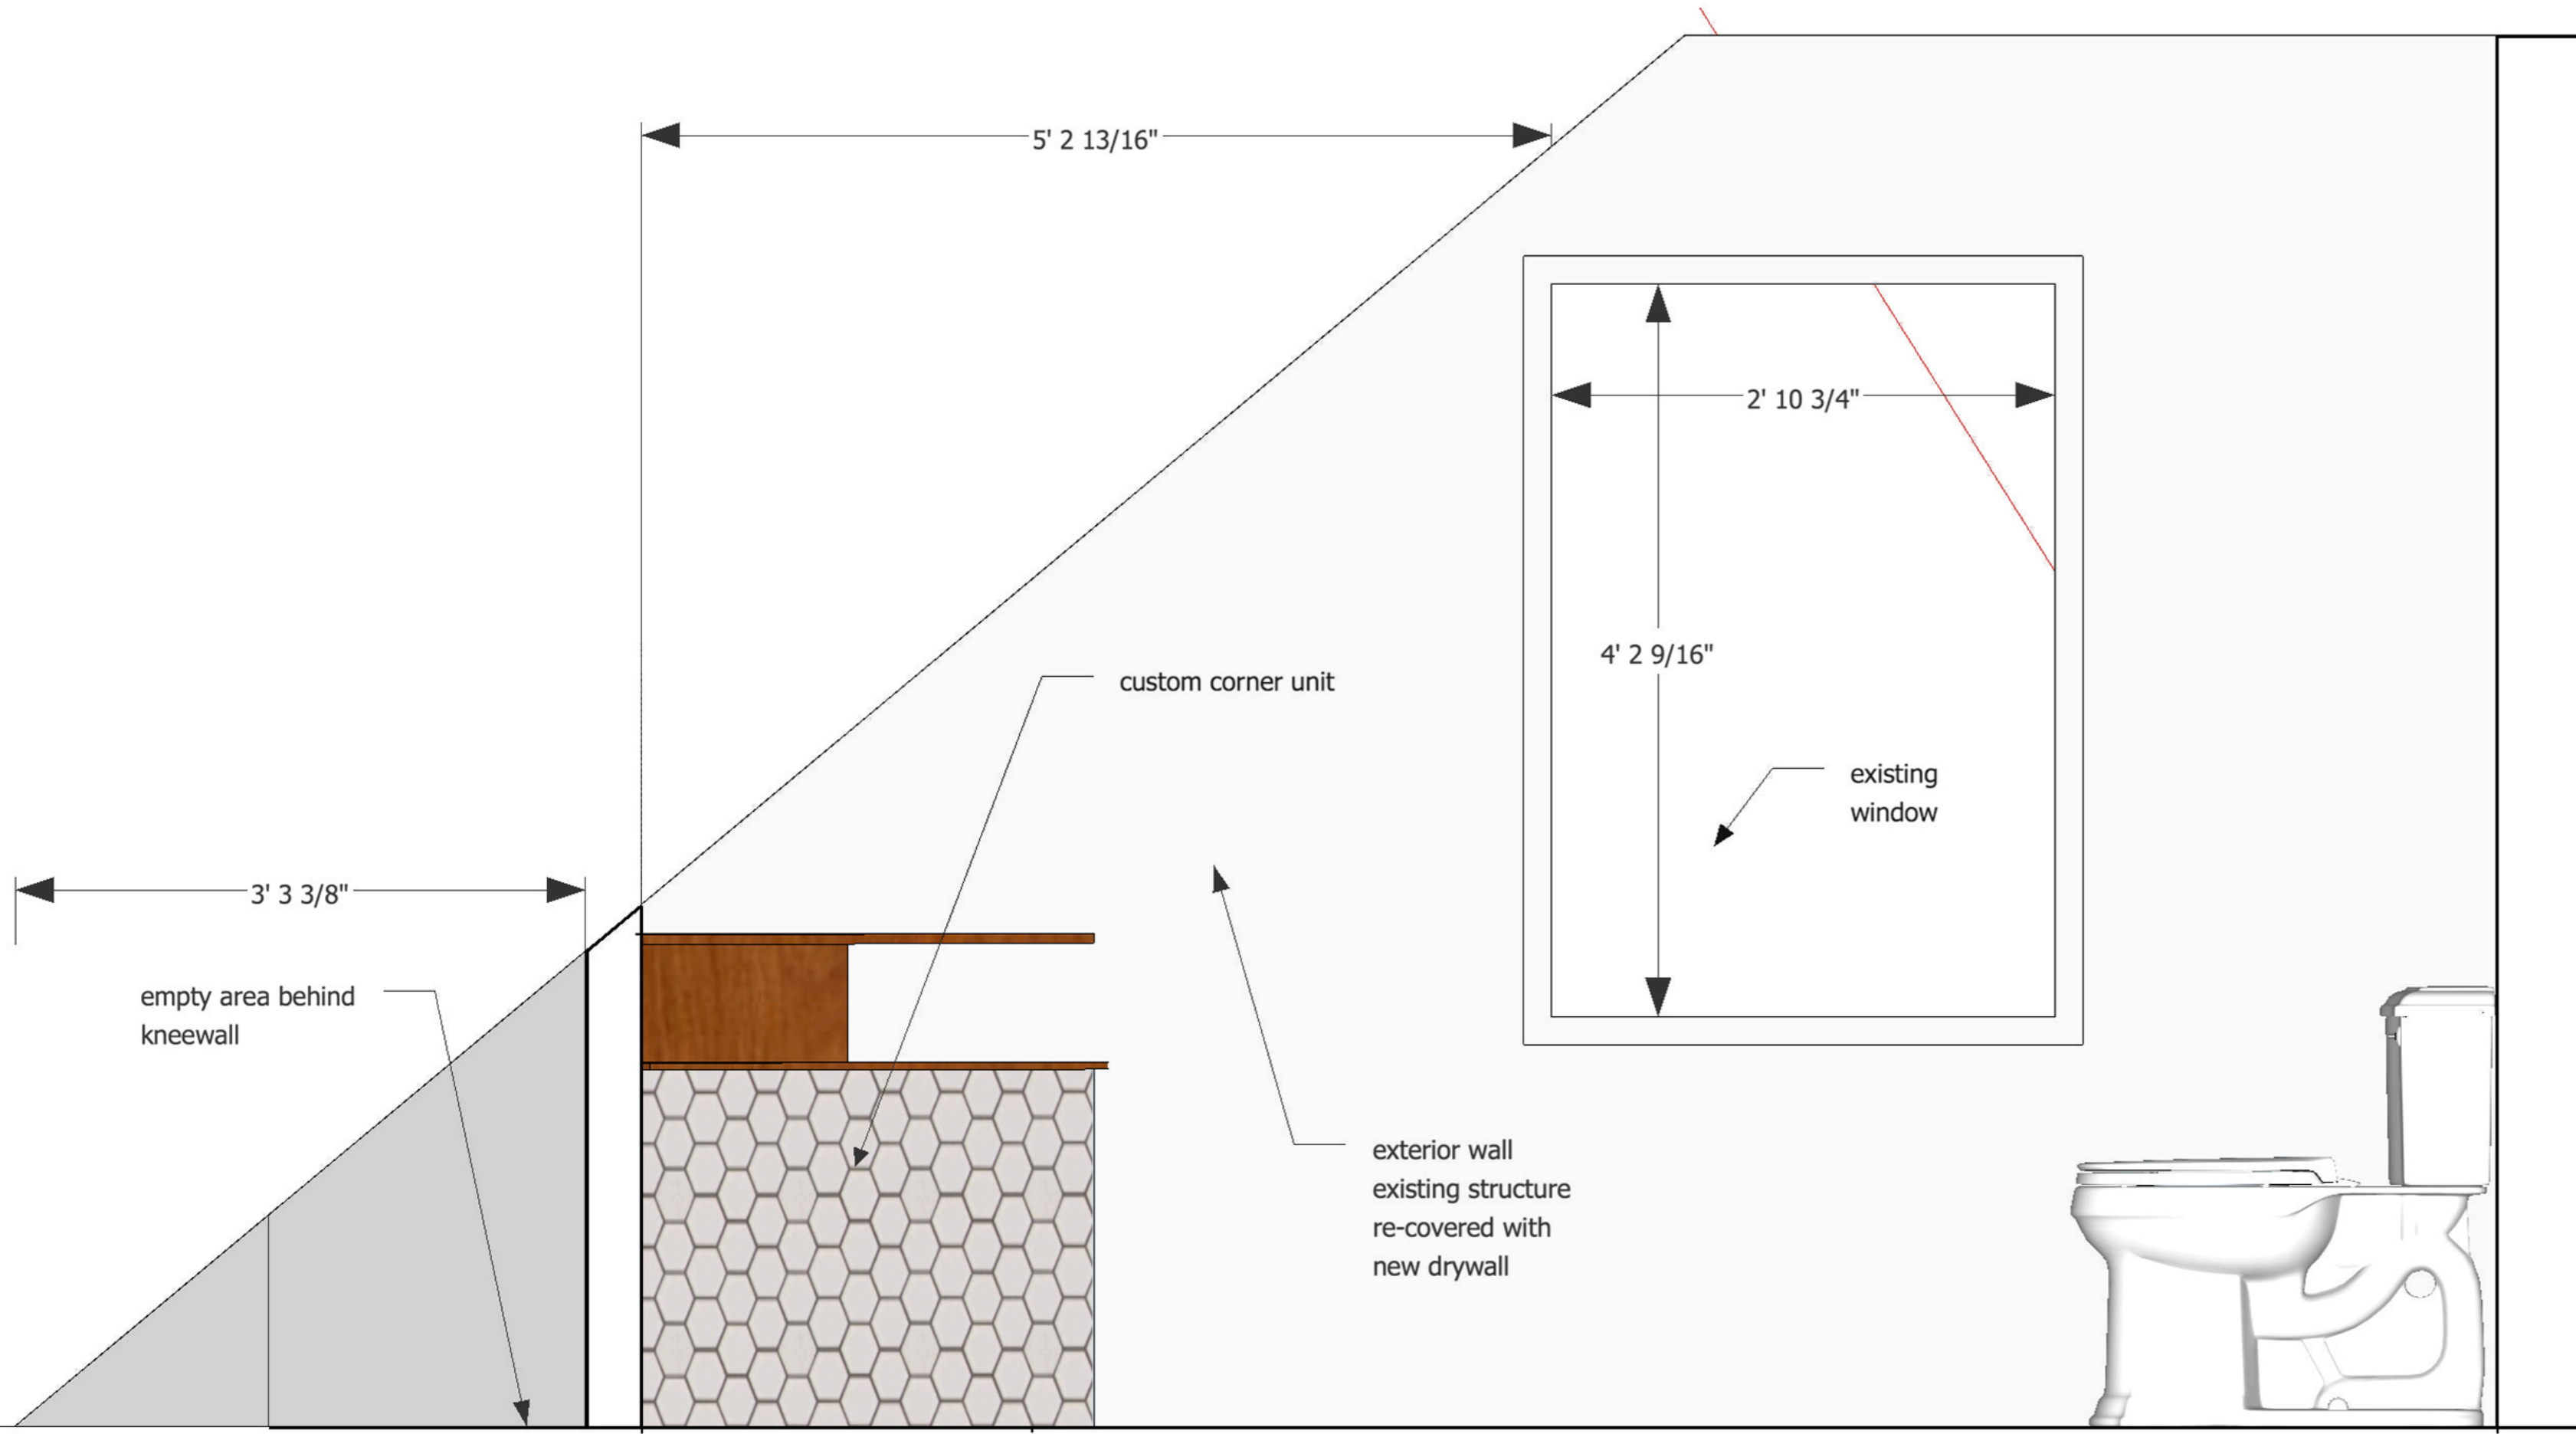

West Wall

