

QUOTE # Q1236-3-17-1735
DATE: 3/17/2016
QUOTE VALID FOR 30 DAYS



7501 THERMAL SASH (TDL)

SERIES: Exterior French & Sash Doors
TYPE: Exterior French & Sash
DOOR DESIGN: 7501
QUANTITY: 1

see LDW quote w/ multi point hdwe

DOOR SPECIFICATIONS

SPECIES: Fir
WIDTH: 2' 8"
HEIGHT: 6' 8"
THICKNESS: 1 3/4"
GLASS: 3/4" Clear IG
PANEL: 1 7/16" RP
PROFILE: Ovolo Sticking

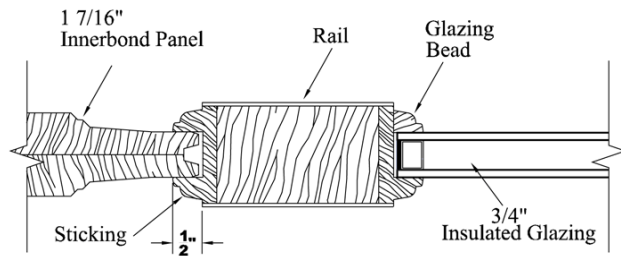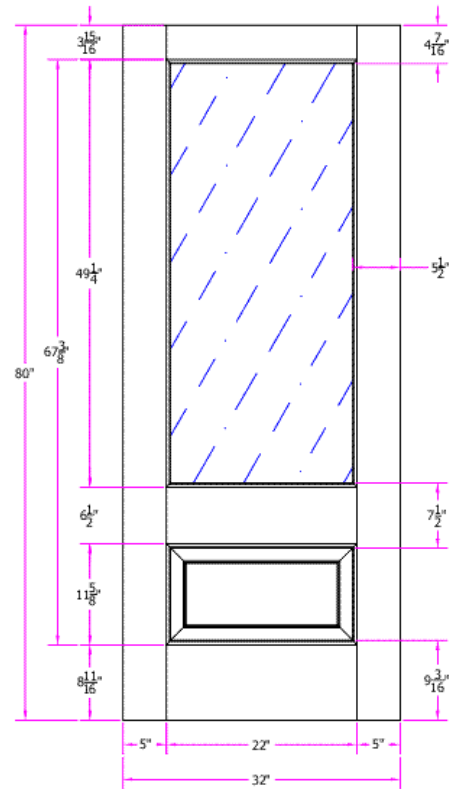

Approved _____

Date _____