


DECK

57 1/2" Long
39 1/2" Wide

39" Ground To Top of Deck

RISER 7 1/2" HT

TREAD 11 1/4" Depth

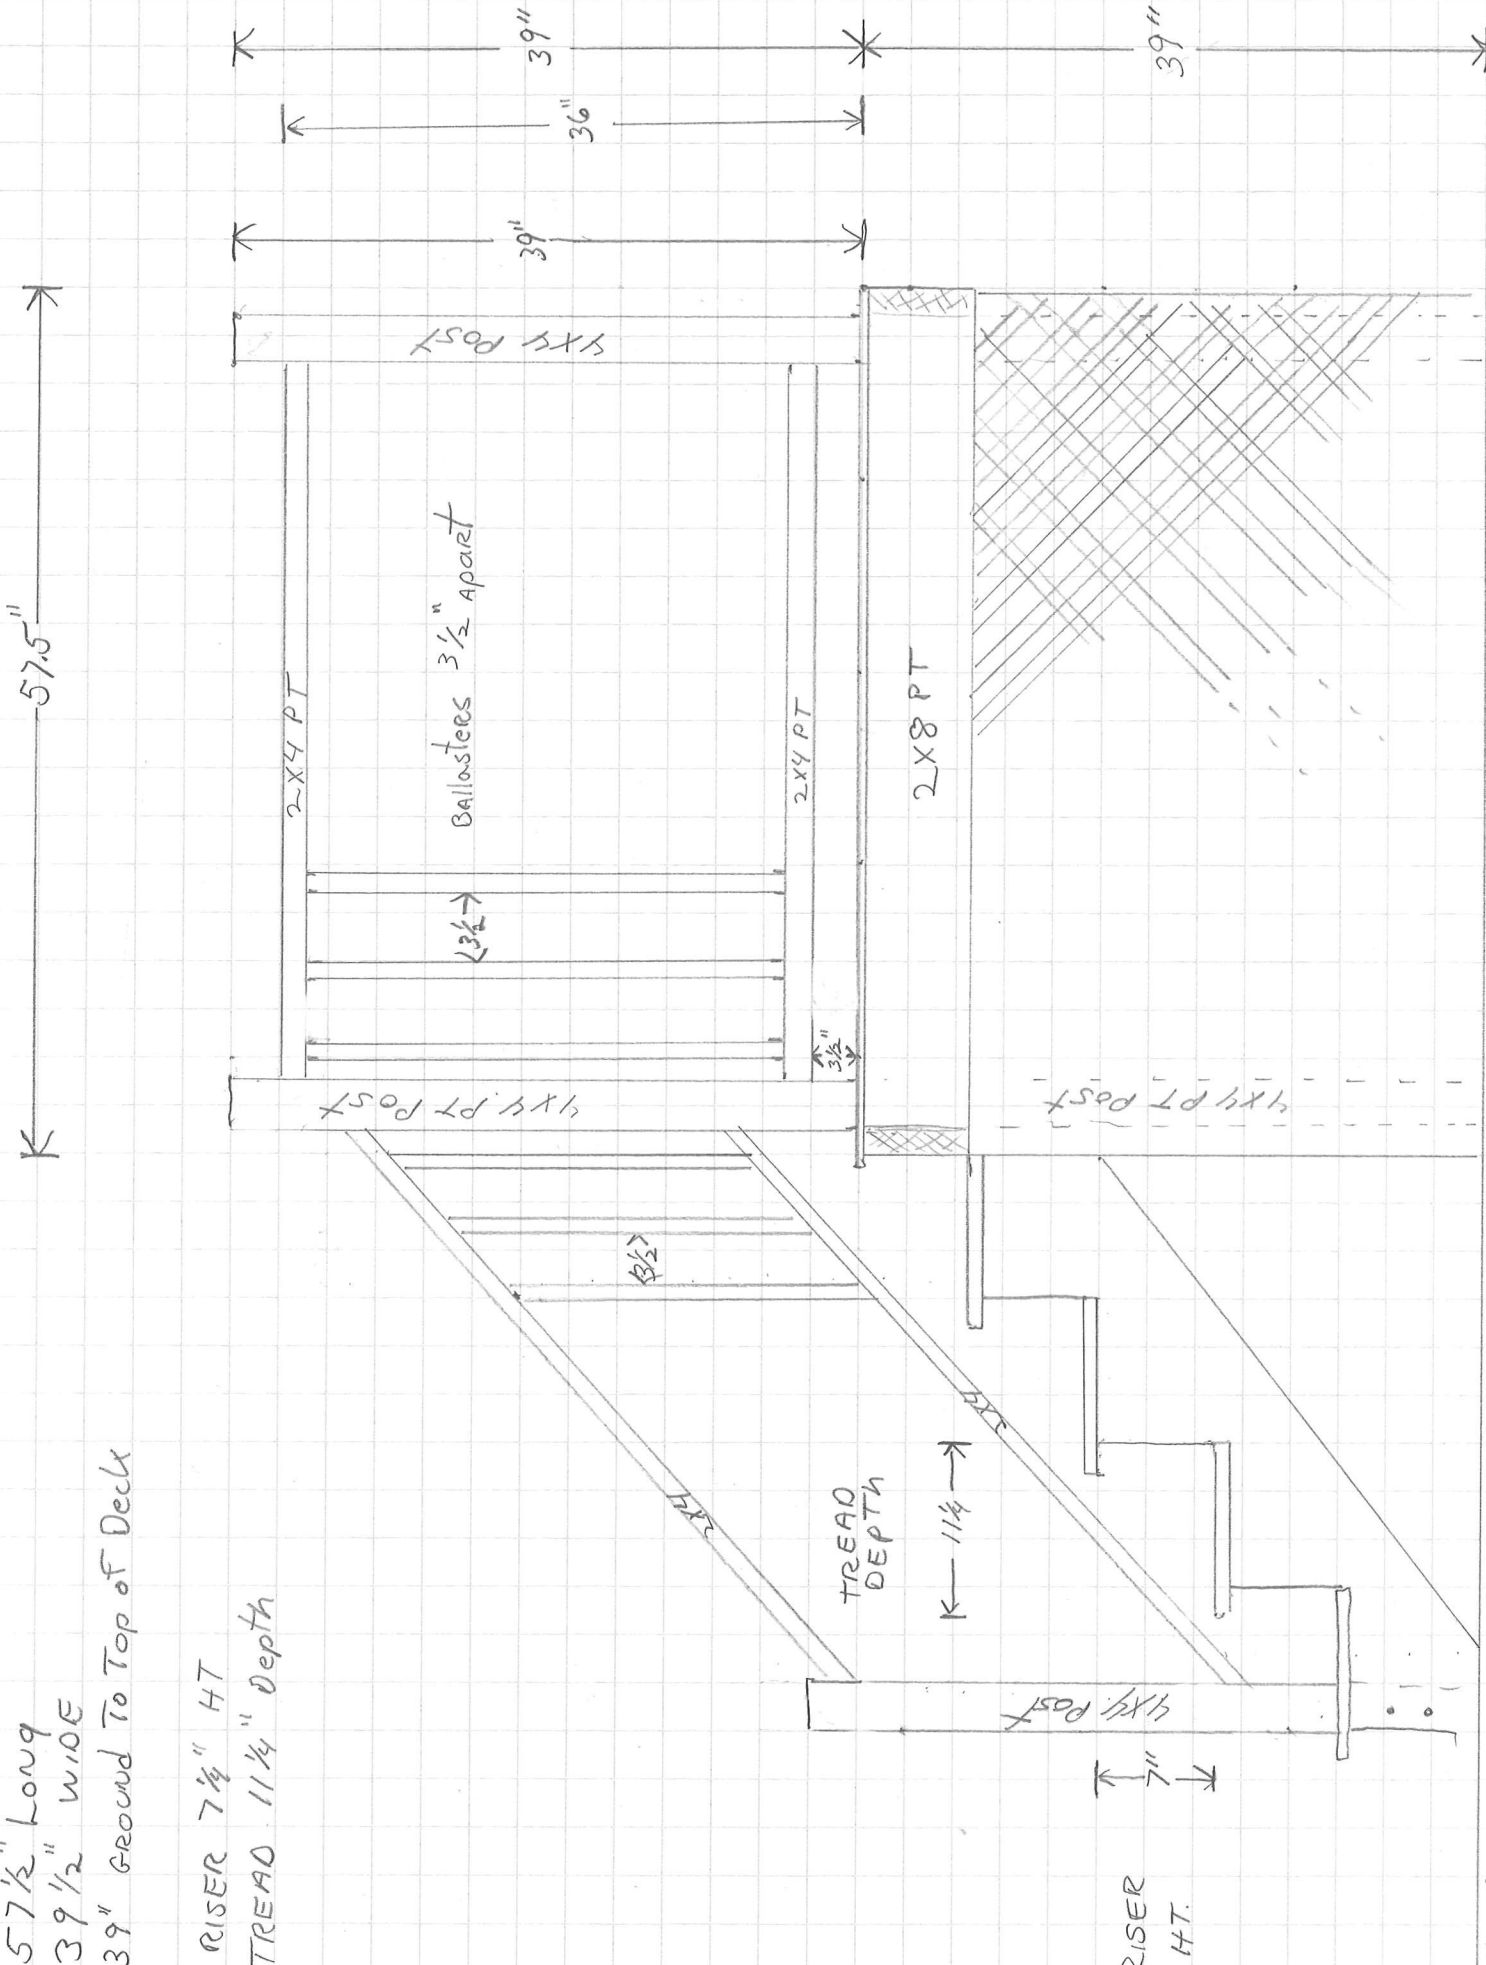

GROUND

GROUND