


FINISHED CEILING HEIGHT 112"

- All walls and doors to remain as existing
- Install new Drywall Ceiling 112" above finished floor (8" below existing)

(Existing Energy) 4-way?

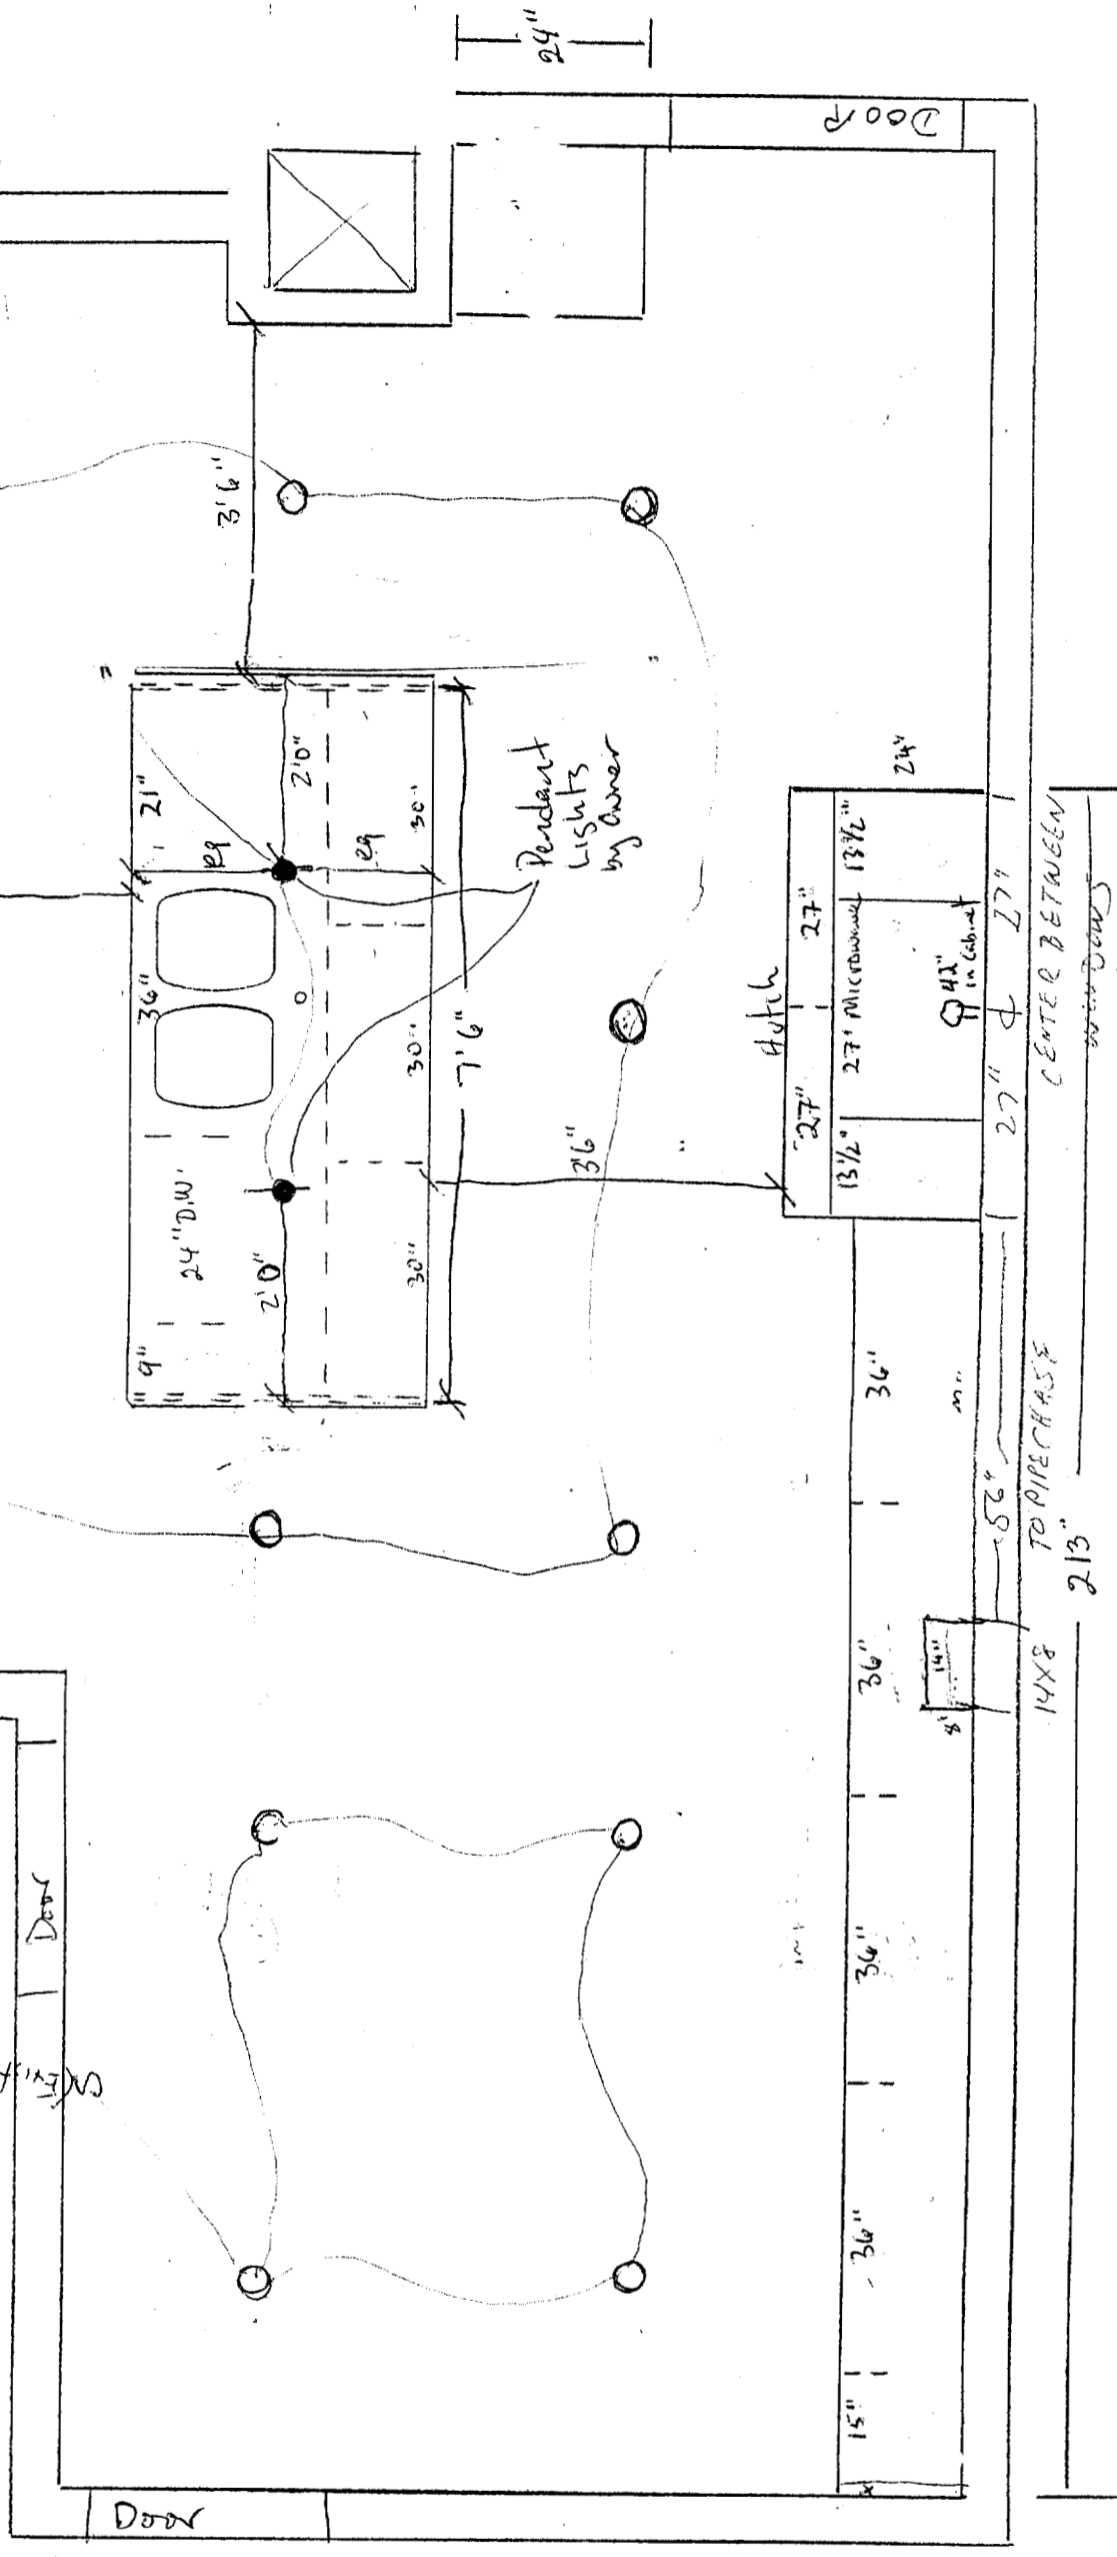


THIS DRAWING HAS BEEN PREPARED BY AND IS THE PROPERTY OF:

THIS KITCHEN ESPECIALLY DESIGNED FOR:

DESIGNER	DATE	REVISED	SCALE	NUMBER

Relocated Door

Bathroom Door 32" x 82" Finish opening  
35" x 84" Rough opening  
Left headed door

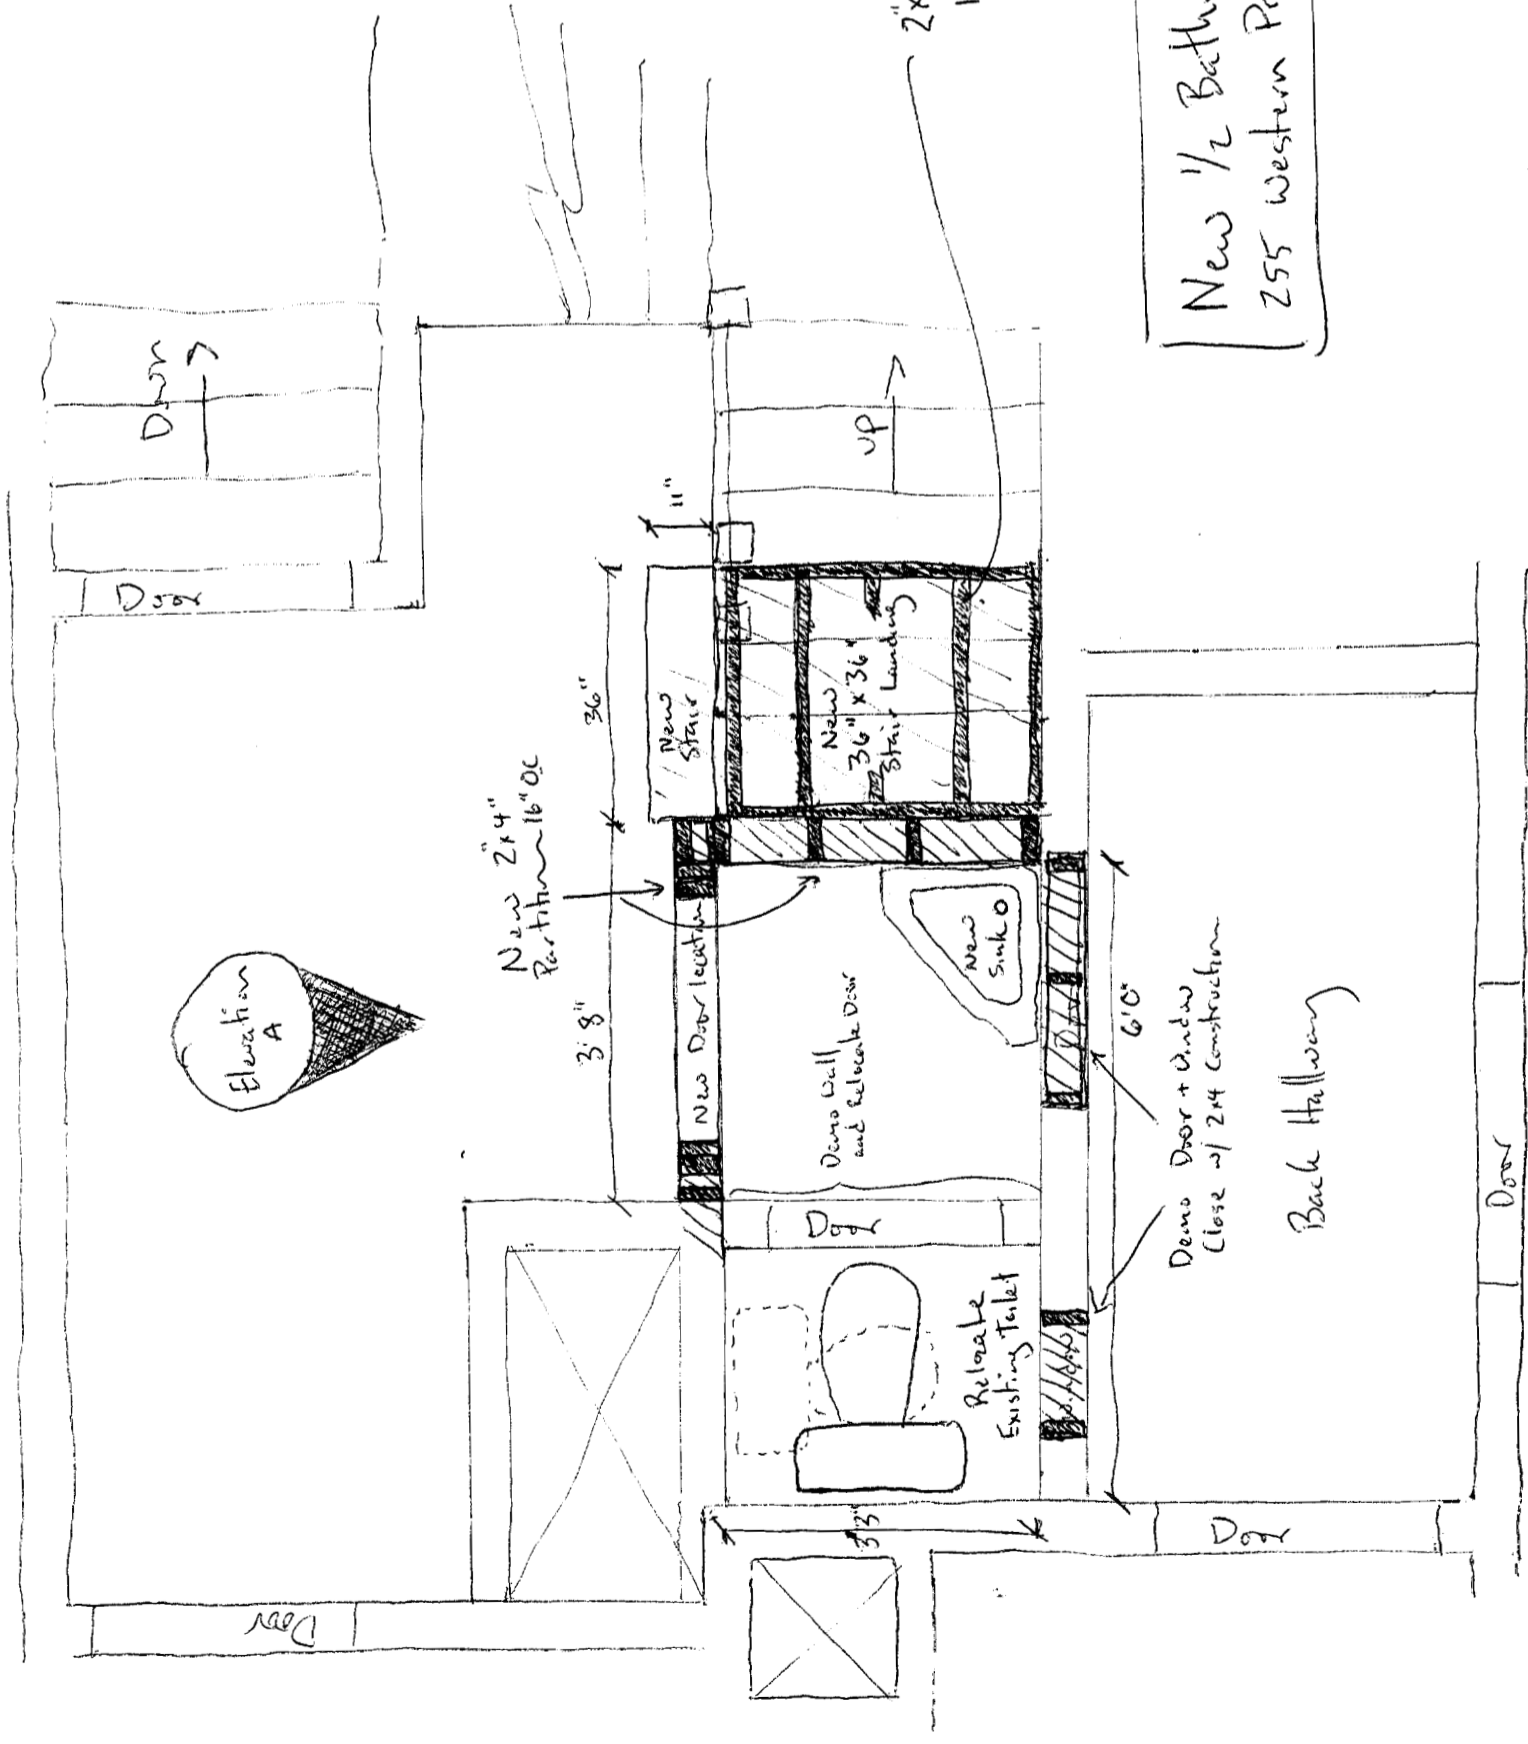

New 1/2 Bathroom  
255 Western Promenade

Exterior