


71 WEST STREET UNIT 1  
"AS IS" CONDITION-DRAWING #1

1/4" = 2 ft

REAR  
EXIT

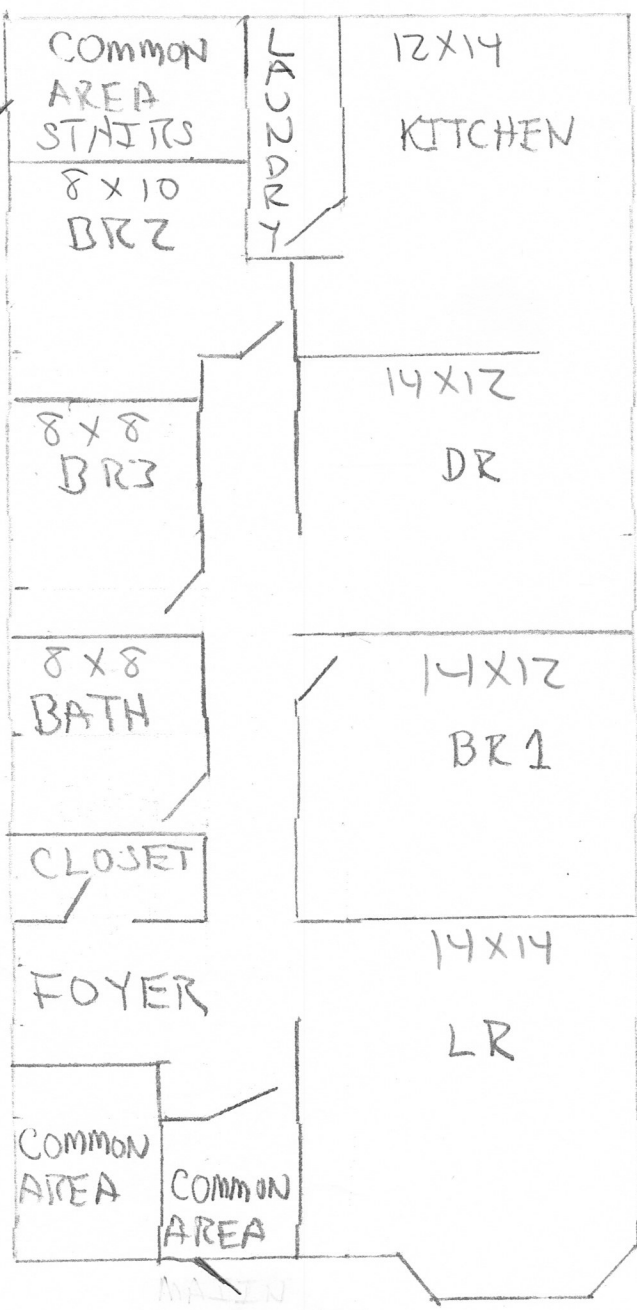

MAIN  
ENTRANCE