



Street Elevation Existing

SCALE: 1/4" = 1'-0"




NOTES:

1. New Dormer Siding to match existing in color, scale and texture
2. New Dormer eave and rake trim to match existing in color, scale and shadow line
3. New dormer windows to match existing windows in operation, color, scale and trim



Street Elevation Revised

SCALE: 1/4" = 1'-0"

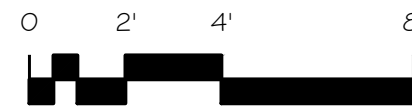

Renovations to Existing  
 Apartment Building  
 14 Marshall Street

BY	JJO
NO	A
DATE	10-26-17
REMARKS	Issued for Historic Review
CODE:	IBC 2009
TOWN:	Portland
DATE:	10-26-17
SCALE:	As Noted
DRAWN:	JJO