


# Architectural Elevation 27' Wide

By: Whipple/Callender  
Scale: 1/4" = 1'

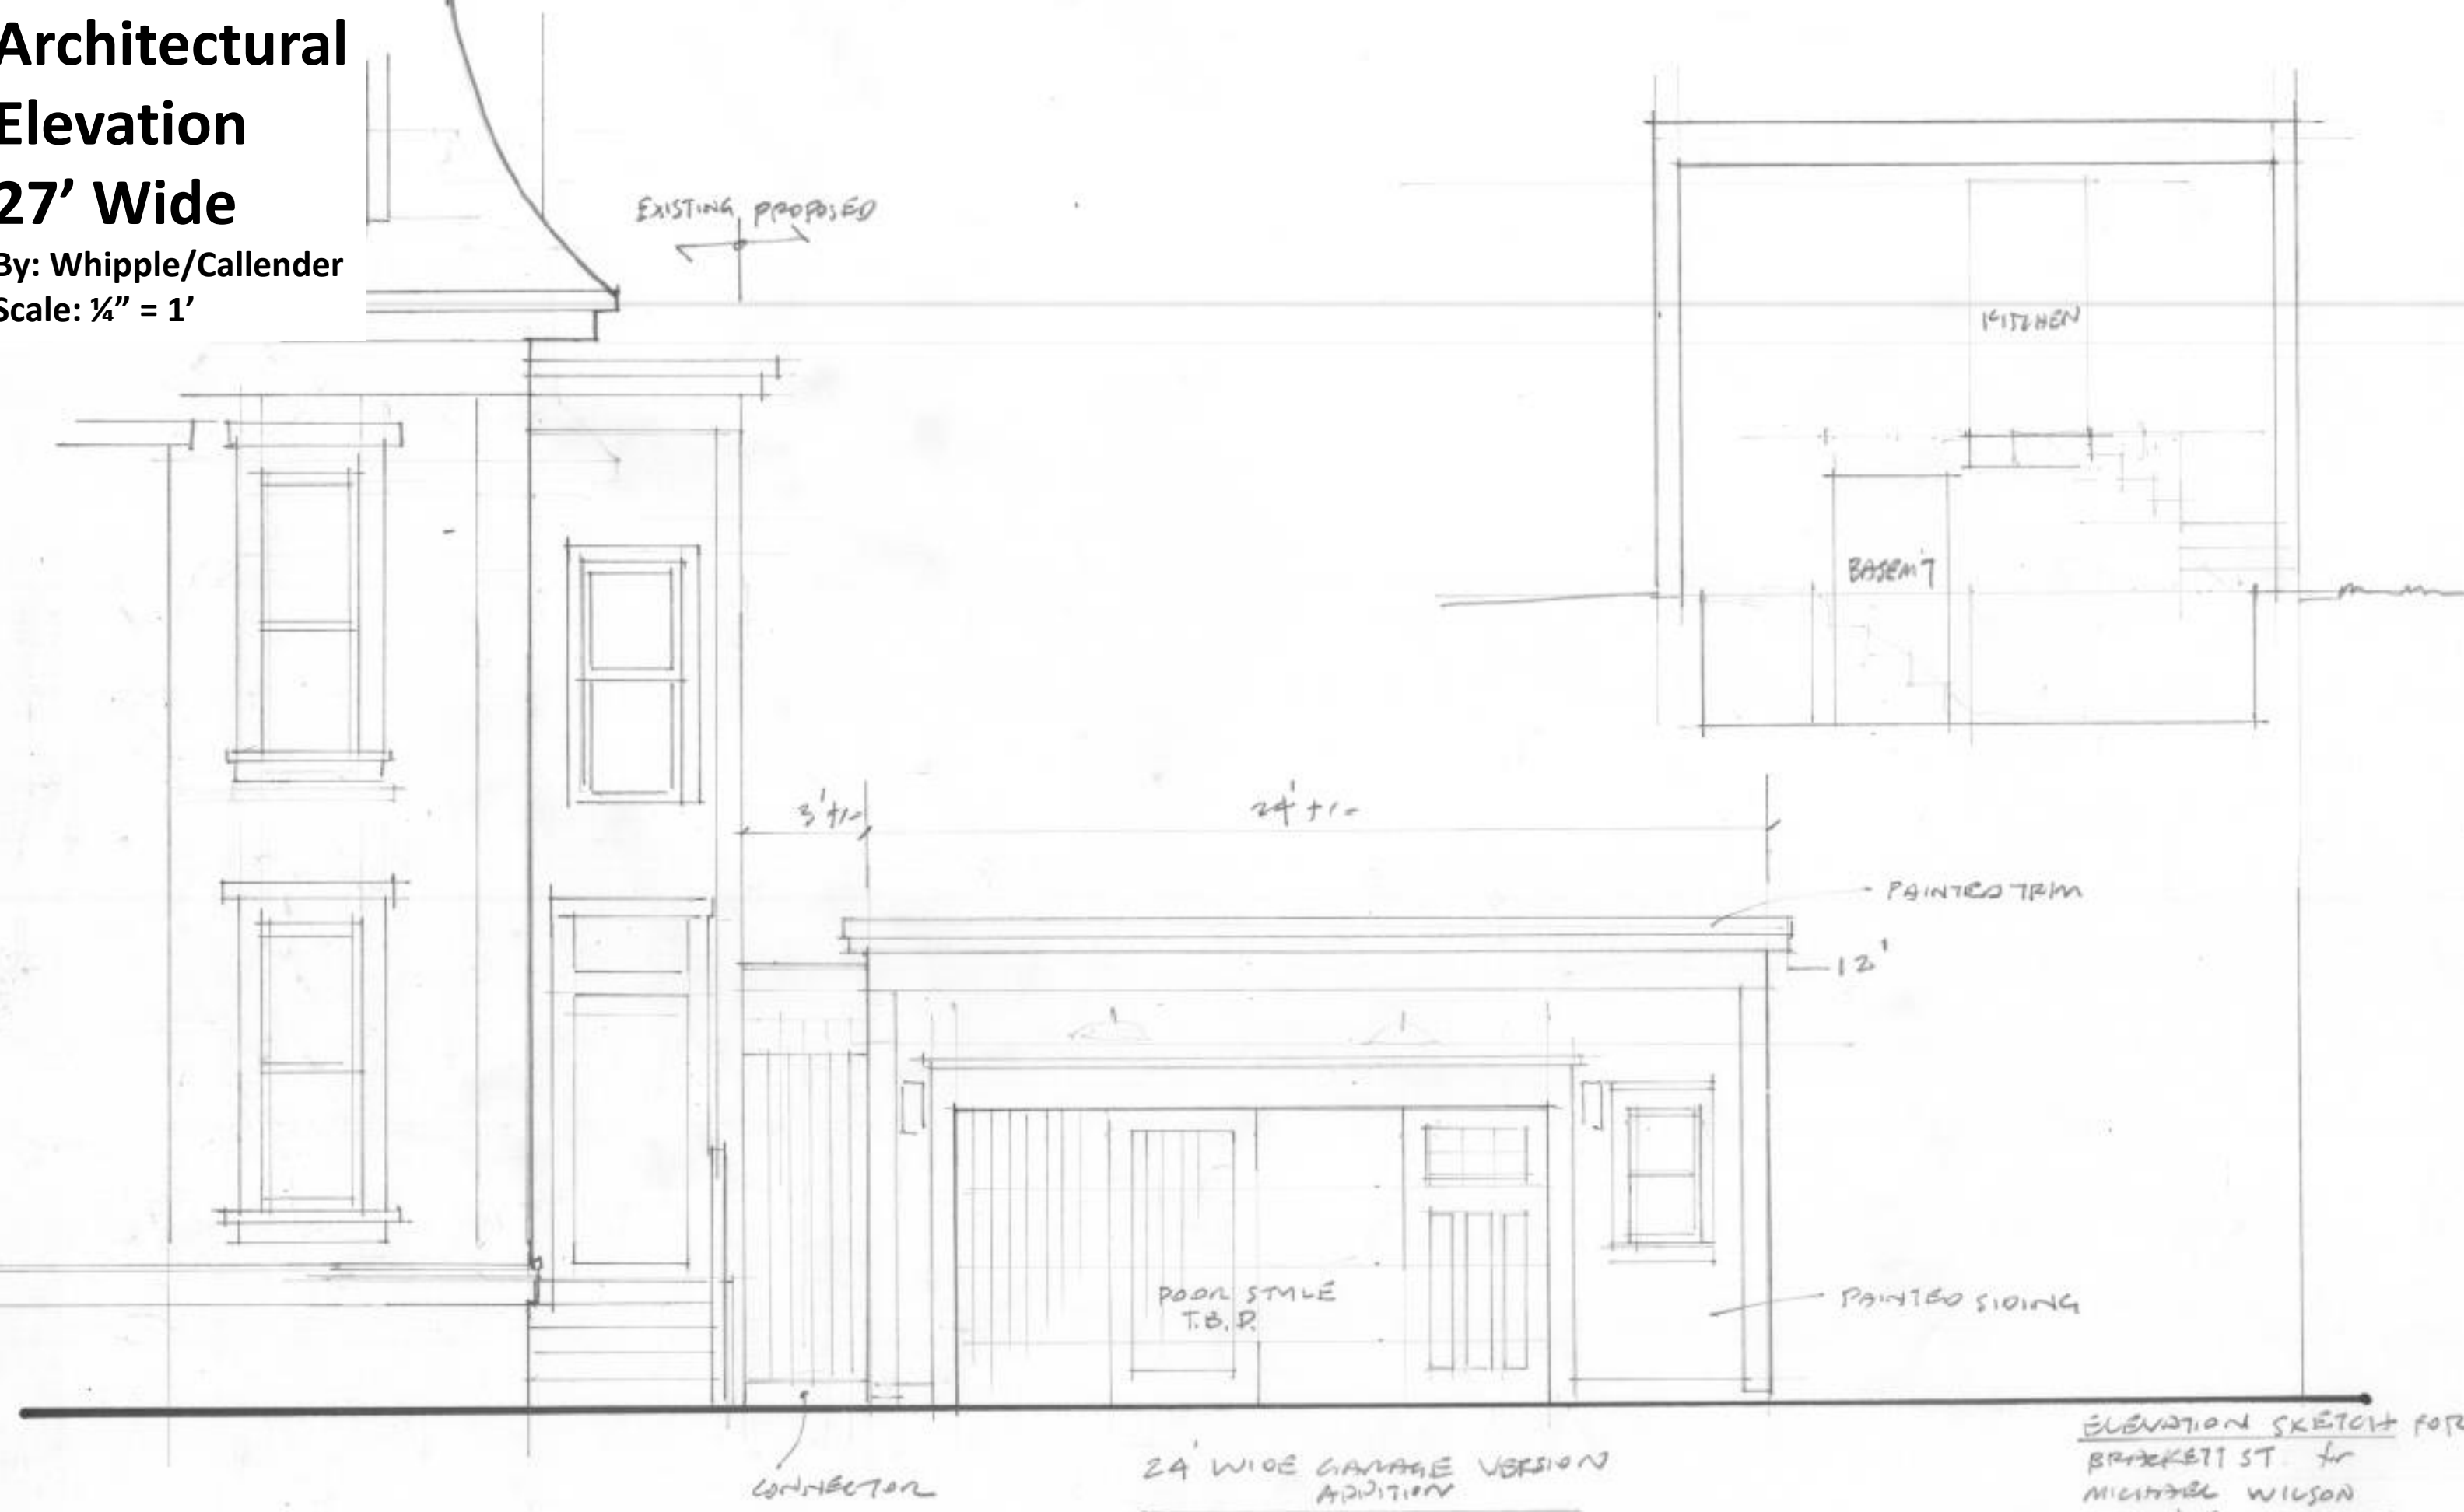

276 Brackett St, Portland Maine 04102 - Garage

ELEVATION SKETCH FOR  
BRACKETT ST. for  
MICHAEL WILSON  
1/4" = 1' 0" 4.17.17  
B. WHIPPLE CALLENDER  
ARCHITECTS