



260 BRACKET ST. FRONT PORCH - SIDE ELEVATION

NOTE: ALL DIMENSIONS EXCEPT RAILING HT. UNCHANGED FROM CURRENT. RAILING HT. INCREASES FROM 35" TO 42"

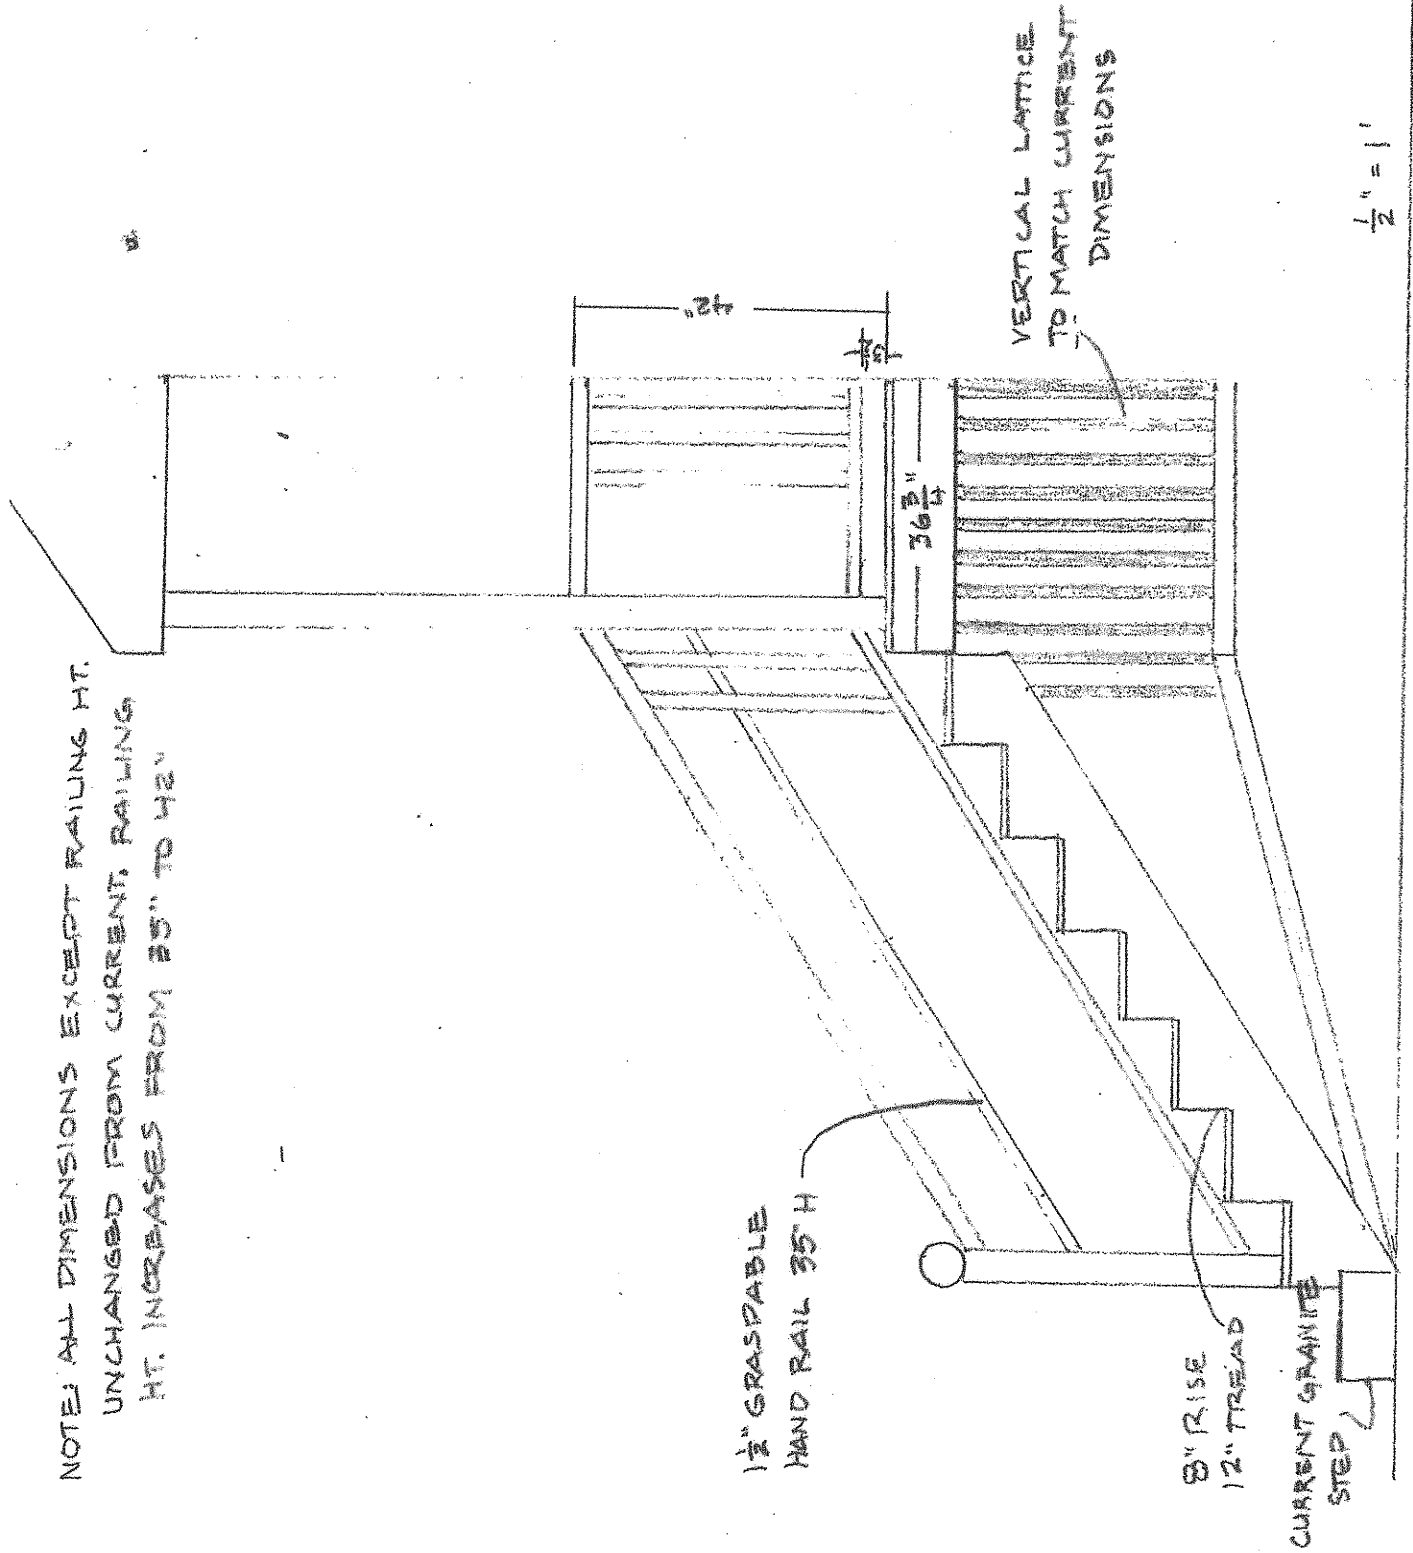

2x6 BRACKET ST. FRAMING DIAGRAM

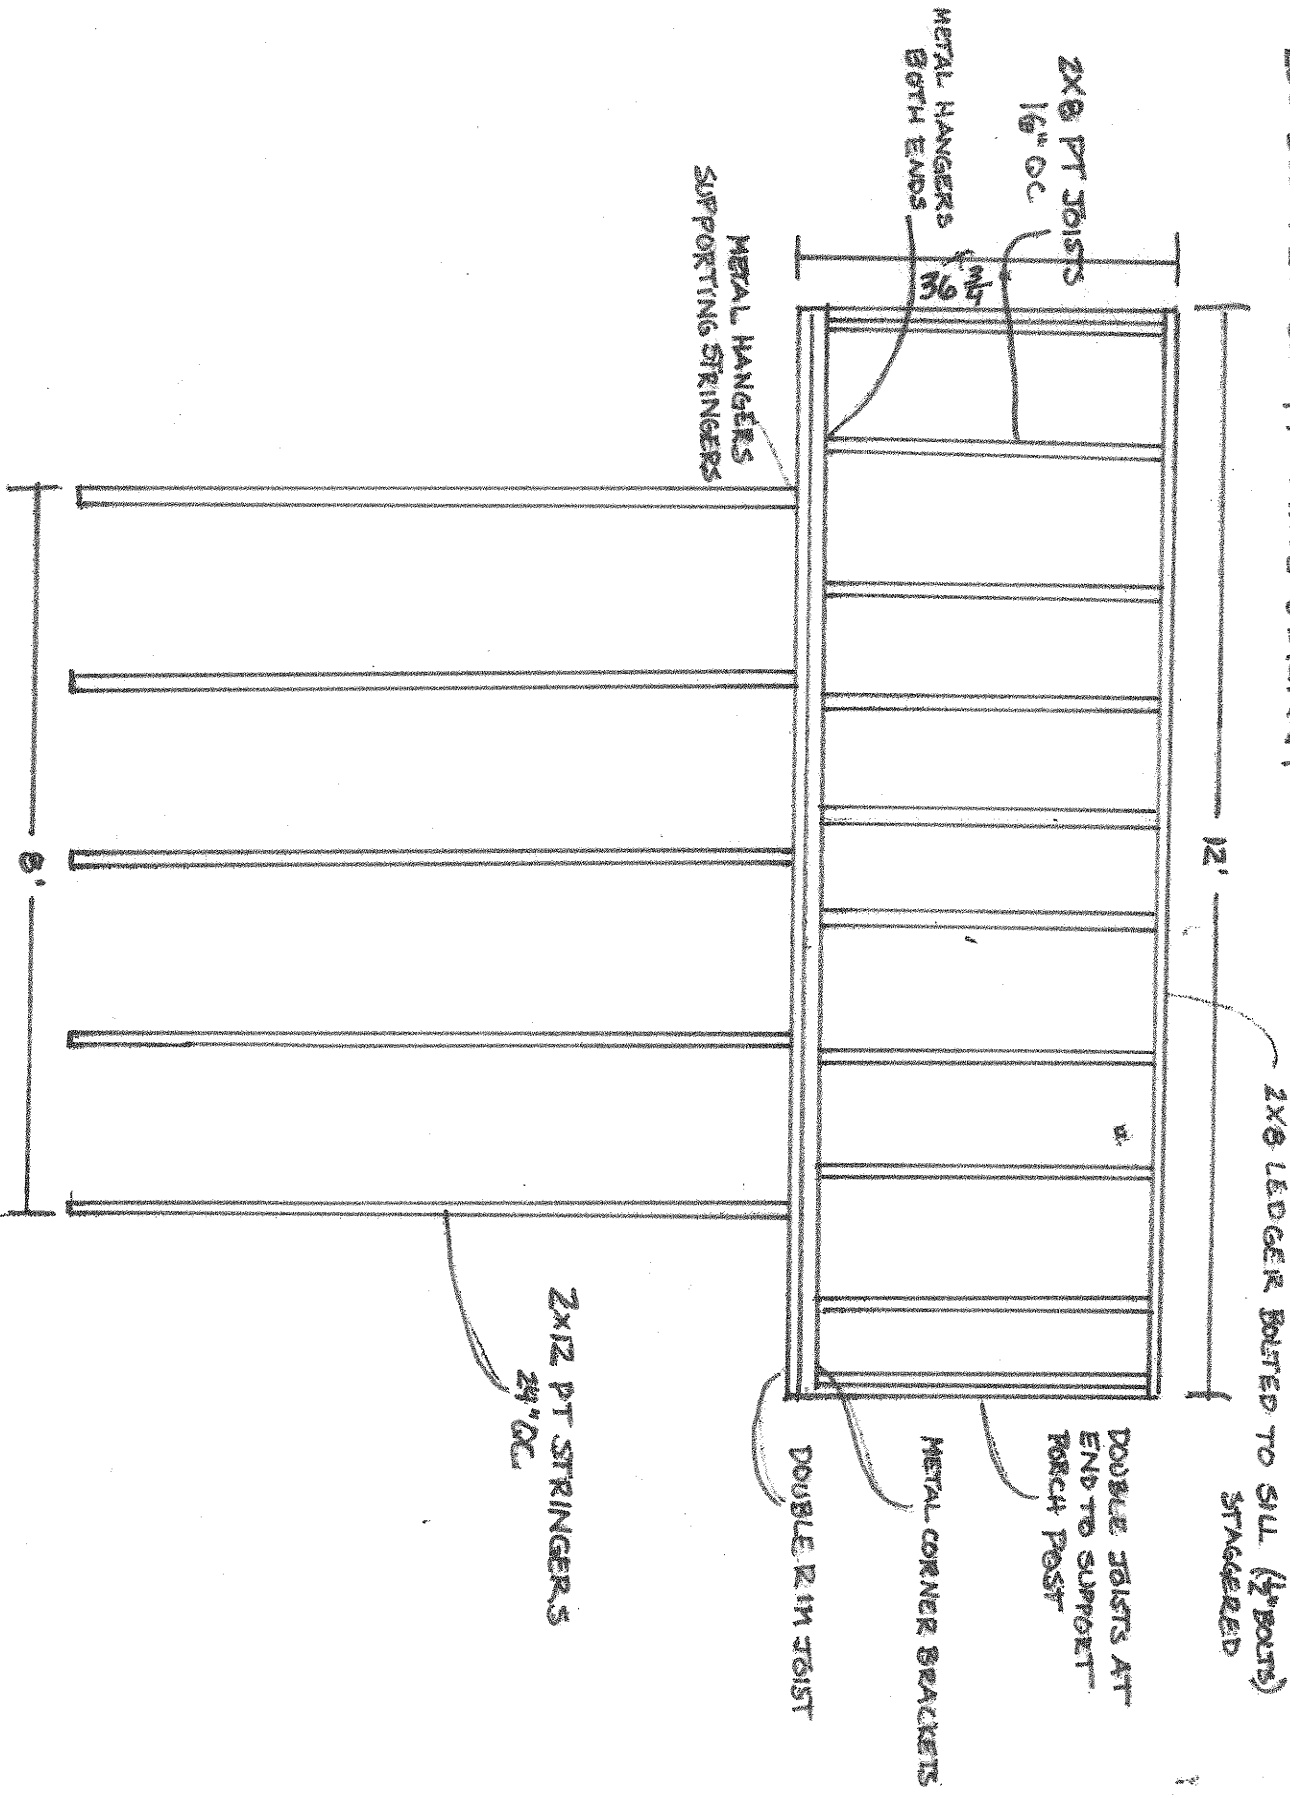

Attachment 04. 10/1/03