


2x6 BRACKET ST. FRAMING DIAGRAM

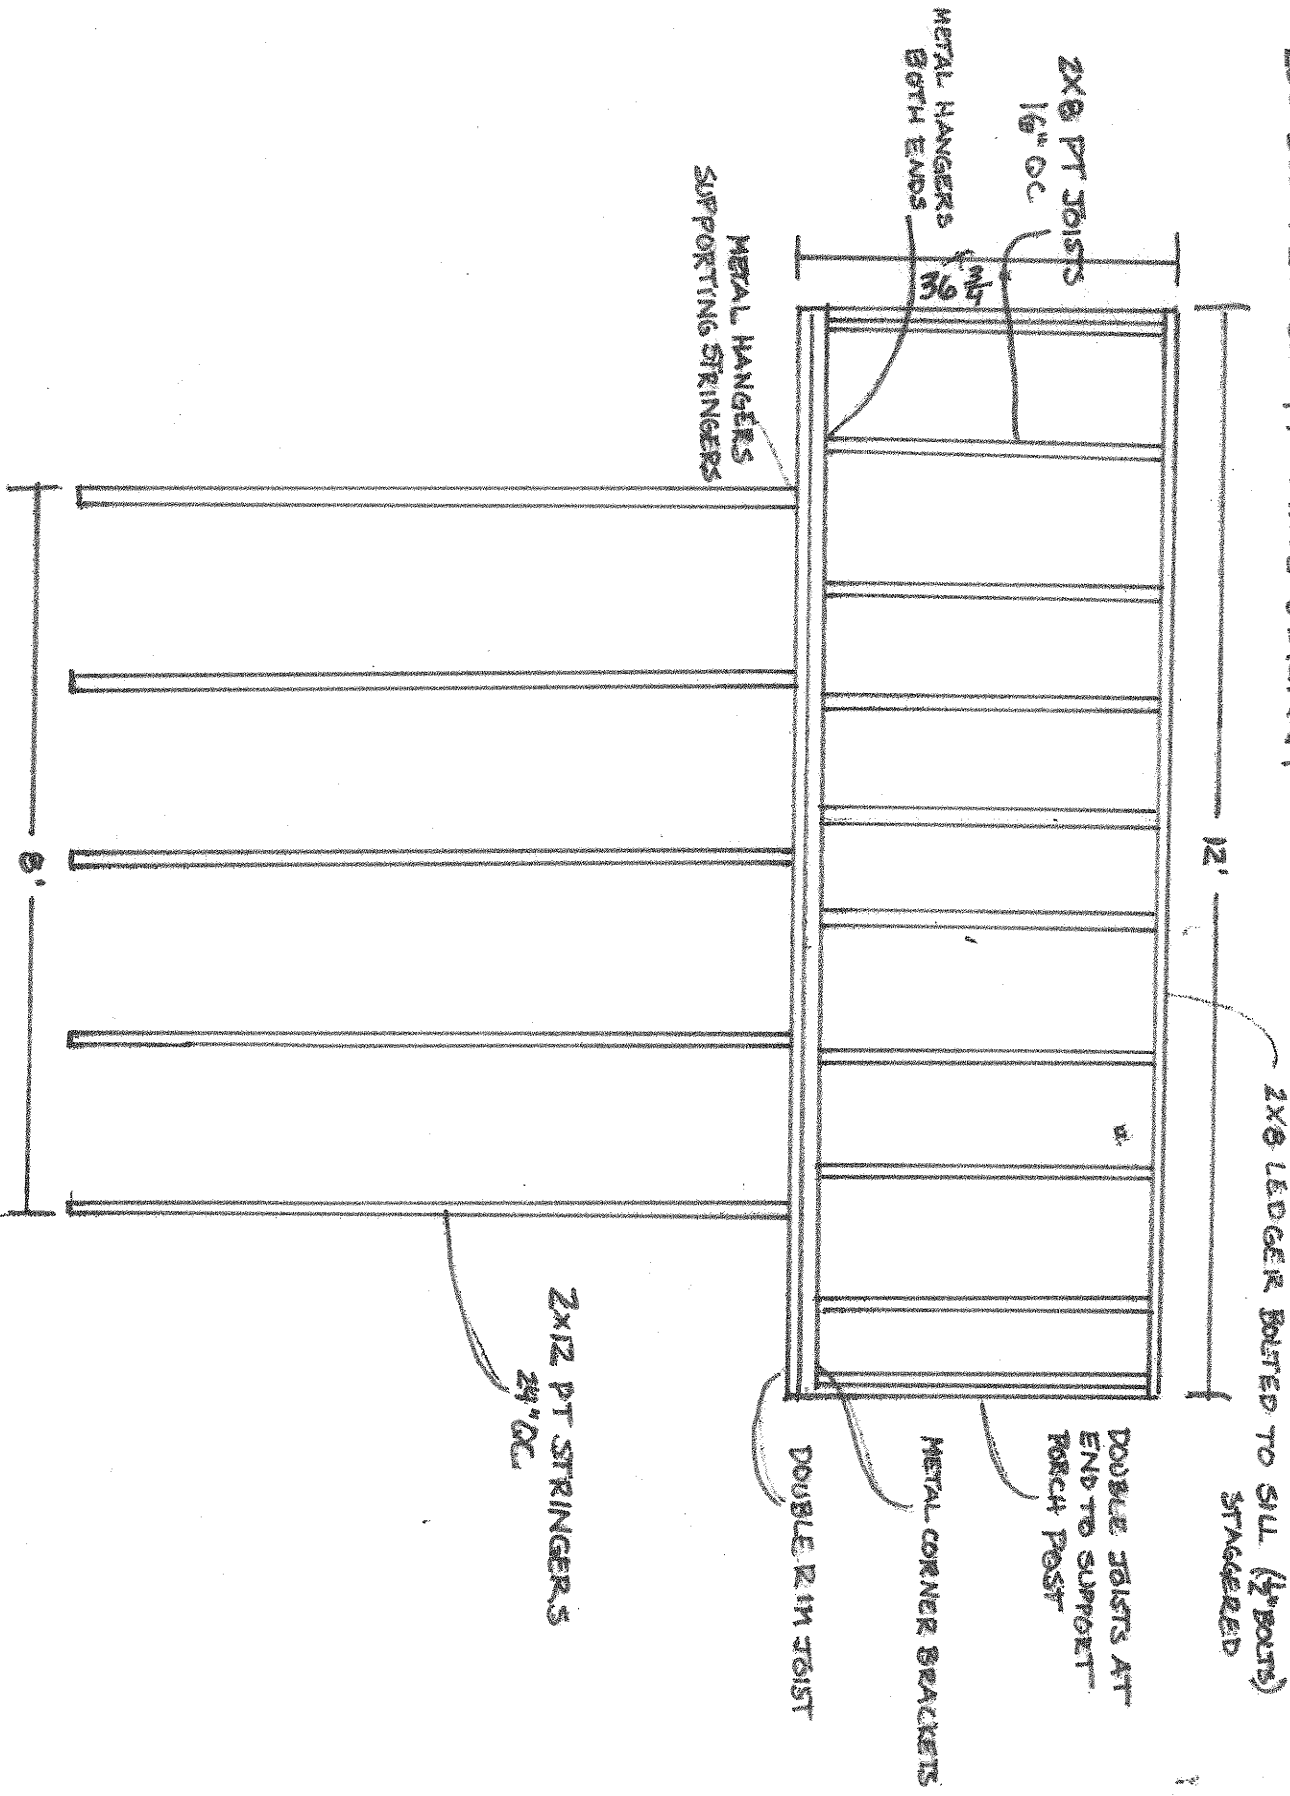

Attachment 04. 10/1/03