


Oxford Bracket Options - Uniquely
Designed for specific applications

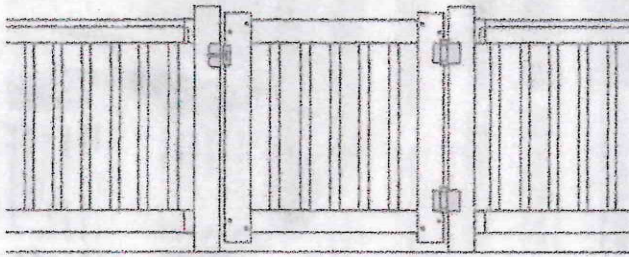

Flat



column (minimum 8" round)



stair (field alteration)



45°


Oxford Gate Kit

Improved design for enhanced performance and easier ordering.

- Heavy duty internal aluminum frame.
- Stainless steel fasteners.
- Features 2x4 rails.
- High quality gate hardware.
- Available in all colors, both heights, and square & colonial balusters
- Easy to assemble

Secure Connection

Aluminum brackets and corrosion-resistant stainless steel screws complete the connection between post and rail to provide a strong and reliable system.

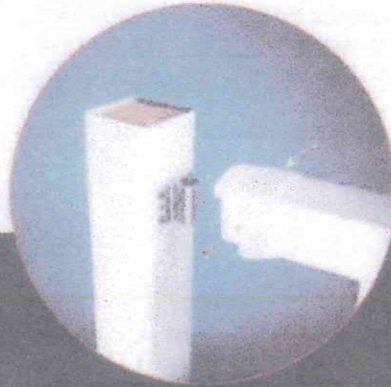

Oxford in white with colonial balusters