


Attachment "C"

Porch Posts, Wraps & Columns

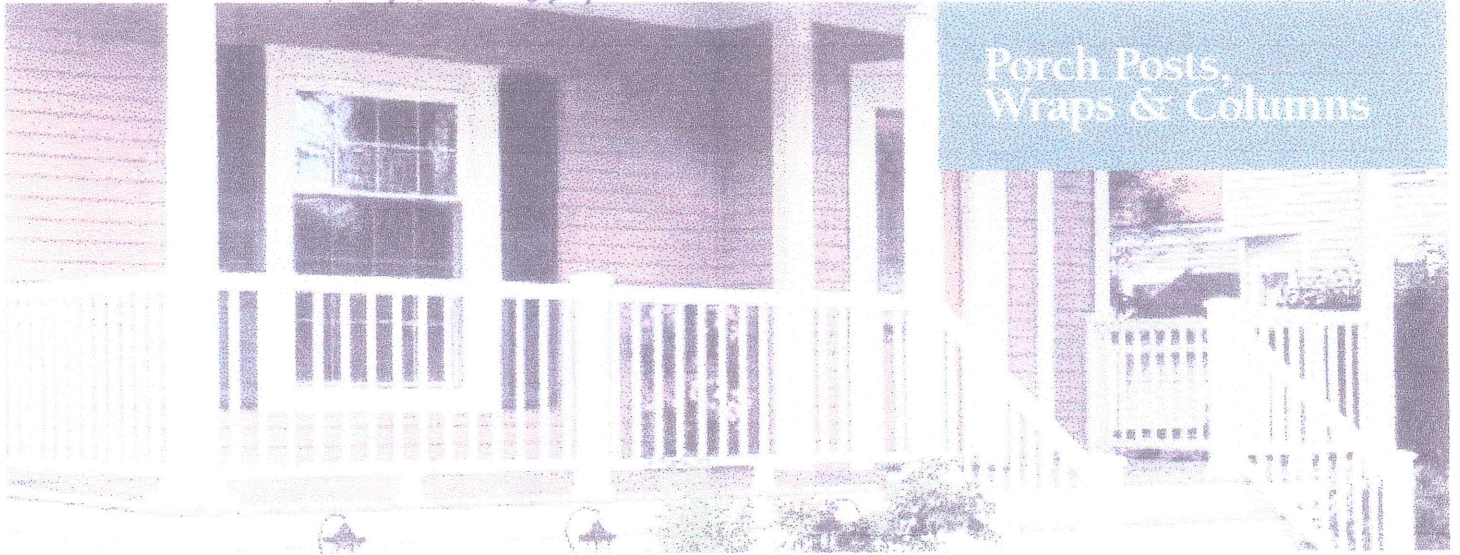

Choose from 6 styles that look great. Or combine and create your own mix of styles. All are made of aluminum with rolling caps for weathering.

- Pivoting mounting plate for easy installation of porch post
- Aluminum reinforced for rigidity and strength
- Load bearing
- Tie-down connection of porch post eliminates need for separate hurricane tie-down kit
- No overhead jacking required
- Class A rating for flame spread

Colonial
5" x 5"
108" length



white
almond

Colonial
4" x 4"
108" length



white
almond

Square
5" x 5"
108" length



white
almond
gray

Tapered Round
column 6" & 10"
108", 120" length



Non-tapered
Round
column 6"
108" length



Square 6"
108" length



The down mounting plates and 4-piece post trim kits for top and bottom included with the post.

Cap and base trim sets sold separately, required for installation. 120" length available for 6" Tapered Round column only.

*Refer to product matrix for actual product specifications.