


*Intake
+ Exhaust*

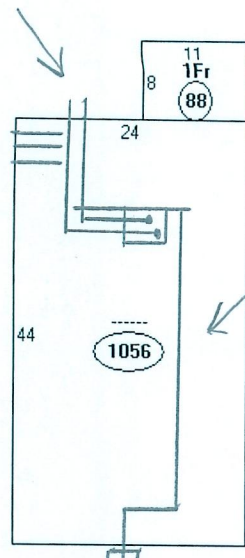

Basement

GAS meter

Descriptor/Area

A:
1056 sqft

B: 1Fr
88 sqft