

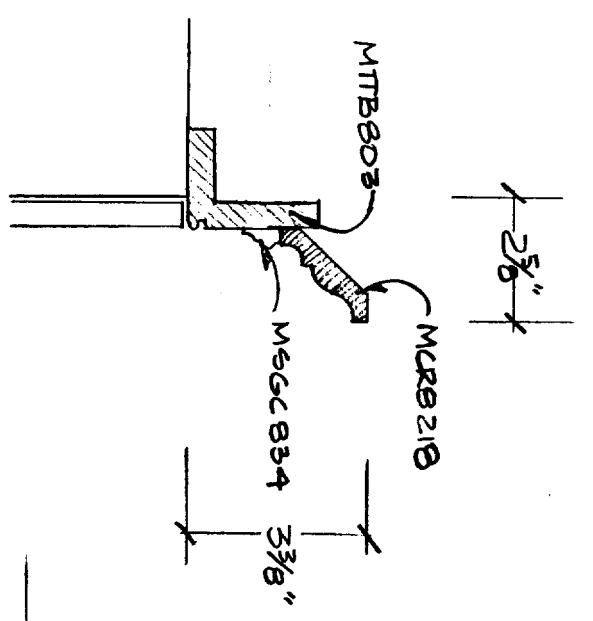
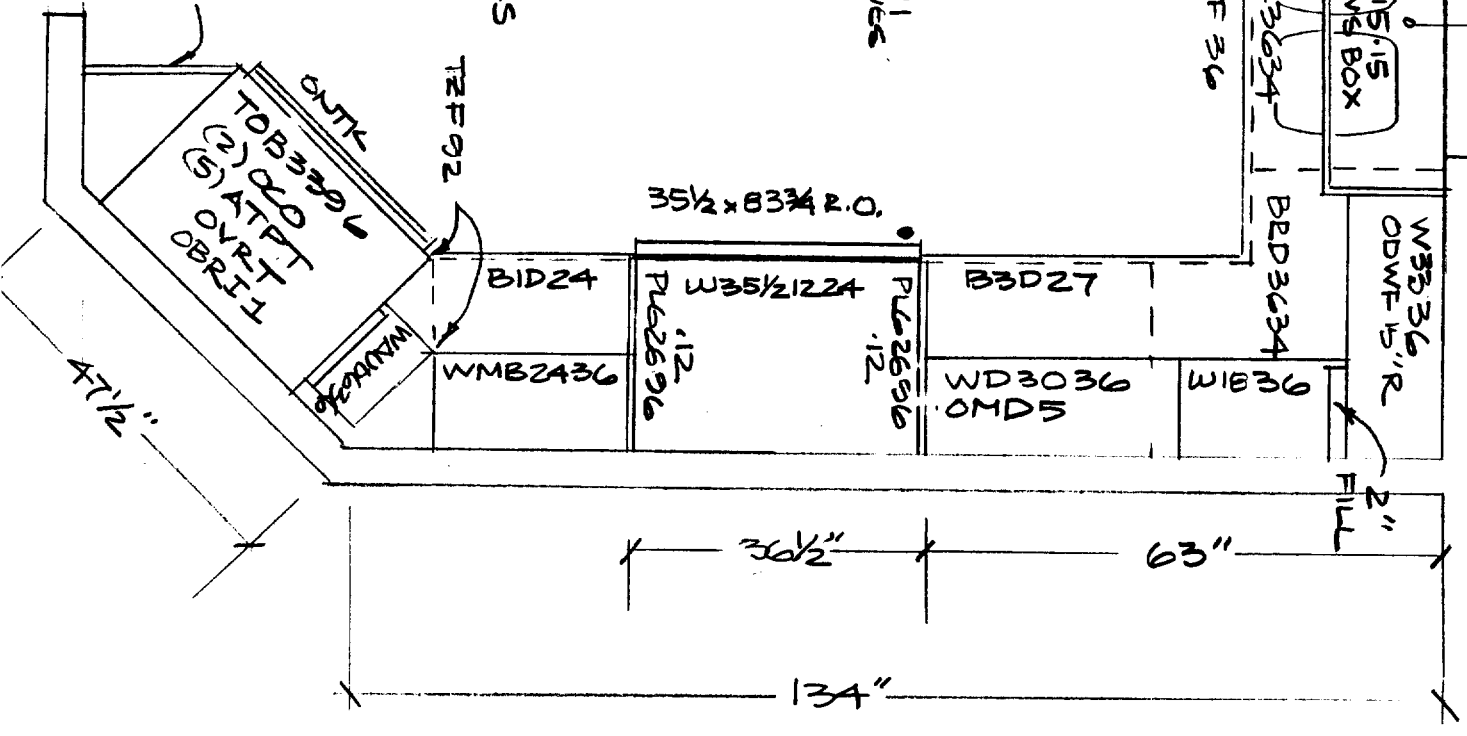


- (3) TOEKICK: MBB8412
- (6) BASEBOARD: MBB8412
- (3) LIGHT VALENCE: MTE802
- (5) SOFFIT MLD6: MTB803
- (5) ACCENT MLD6: M5G4834
- (6) CROWN MLD6: MCR8218
- (2) FILLER: Q550696.34
- (1) TOUCHUP

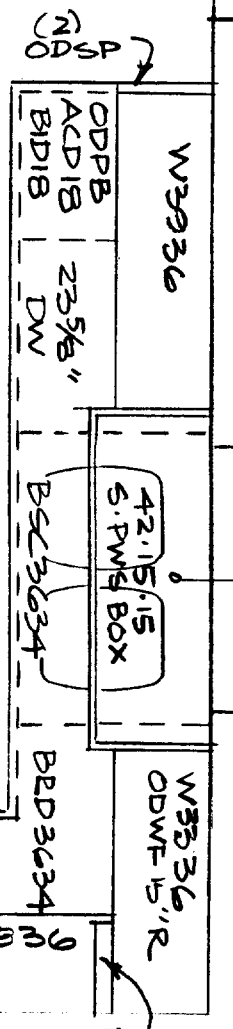

CROWN DETAIL

(4) 7x7 POSTS

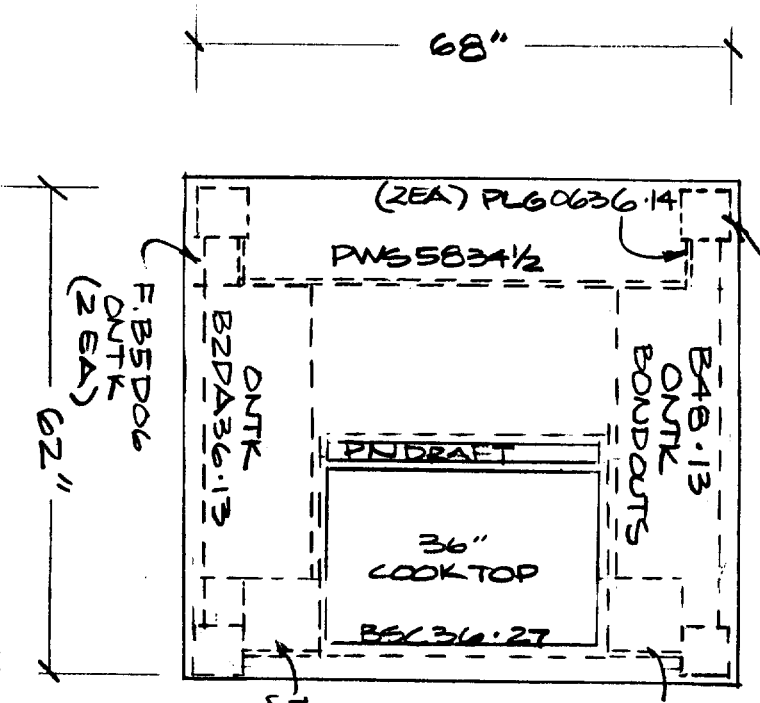

THIS DRAWING HAS BEEN PREPARED BY AND IS THE PROPERTY OF:

PRESTON KITCHEN

|          |      |         |            |        |
|----------|------|---------|------------|--------|
| DESIGNER | DATE | REVISED | SCALE      | NUMBER |
| PSY      | 5/19 |         | 1/2"=1'-0" | C      |

