

SE

REMOVE EXISTG
ROOF & ROOF
FRAMING

REMOVE EXSTG WAINSCOT FOR
RE-INSTALLTION (TYP 3 WALLS)


REMOVE EXSTG
LANDING & UPPER
RISERS

DN


EXSTG STAIR
16R @ 7-3/4"
15 TREADS @ 10"

DRESSING ROOM

SITTING ROOM

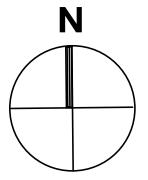

SCATTERGOOD DESIGN
architecture + planning
80 middle street
portland, maine 04101
207-775-6141
scattergooddesign.com

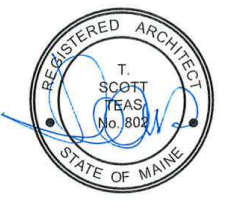

104 WEST STREET FORSYTH RESIDENCE

SECOND FLOOR DEMO PLAN

scale	1/4" = 1'-0"
date	19 JULY 2016
project #	1507
drawn by	
checked by	

D 1.2