

EXISTING CAST IRON
BASE BOARD


REGENCY HZ30E FIREPLACE
29 X 13
THROUGH WALL / CHIMNEY
FLUE

THROUGH WALL EXHAUST
OVER UPPER CABINETS

PORCH

2 - 36" X 3 RUNTAL
RADIANT WALL HEAT

SKYLIGHT

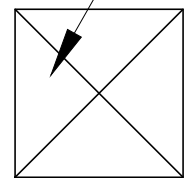

36" X 2 RUNTAL
RADIANT WALL HEAT
UNDER OPEN WOOD
SITTING BENCH

CL
DOUBLE BOWEL SLATE SINK

FAMILY ROOM

101

KITCHEN

101A

POWDER
ROOM

HAL

GARAGE

1001

DN

NEW 800 CFM EXHAUST
HOOD OVER RANGE

PANTRY

101B

HALL


DN

RECESSED CABINET UNIT
HEATER

LAUNDRY


102

DINING

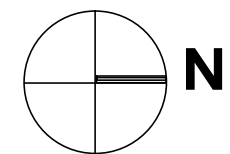

SCATTERGOOD DESIGN
architecture + planning

80 middle street
portland, maine 04101
207-775-6141
scattergooddesign.com

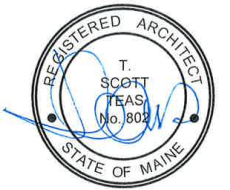

104 WEST STREET FORSYTH RESIDENCE

GROUND & 1ST FLOOR
HEATING & VENTILATION

scale	1/4" = 1'-0"
date	19 JULY 2016
project #	1507
drawn by	
checked by	

M 1.0