


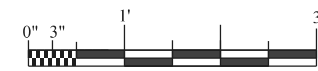

PINE STREET ELEVATION (EXISTING)

1/8" = 1 FOOT



NORTH ELEVATION (EXISTING)

1/8" = 1 FOOT



WEST ELEVATION (EXISTING)

1/8" = 1 FOOT

JOSEPH WALTMAN DESIGN

ARCHITECTURAL DESIGN • CONSULTATION • PROJECT MANAGEMENT
RESIDENTIAL AND LIGHT COMMERCIAL
19 Ashbur Ave., Farmington, ME 04906 (877) 424-6565
JWALTMAN@GMAIL.COM

DATE: 07-29-13
SCALE: 1/4"=1'-0"

223 WESTERN PROM

FORD REICHE
100 MIDDLE RD
CUMBERLAND, ME

SHEET NO.

A1.001