


# 2<sup>ND</sup> FLOOR

## Side View


OPENING OF STAIRWAY TO SECOND FLOOR LANDING

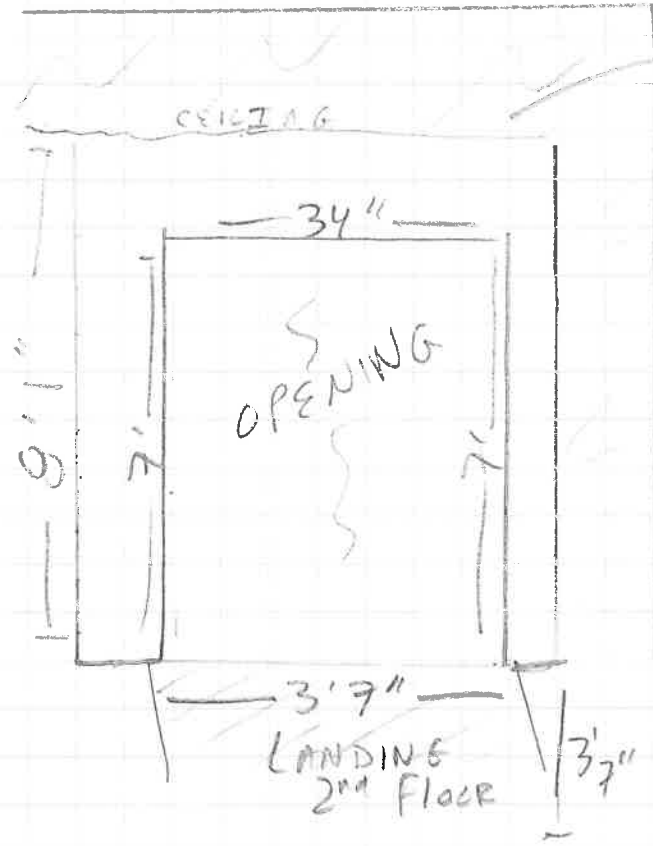

EXTERIOR DORMER (STILL EXISTS)

BEFORE

FORMER OPENING OF STAIRWAY TO SECOND FLOOR LANDING

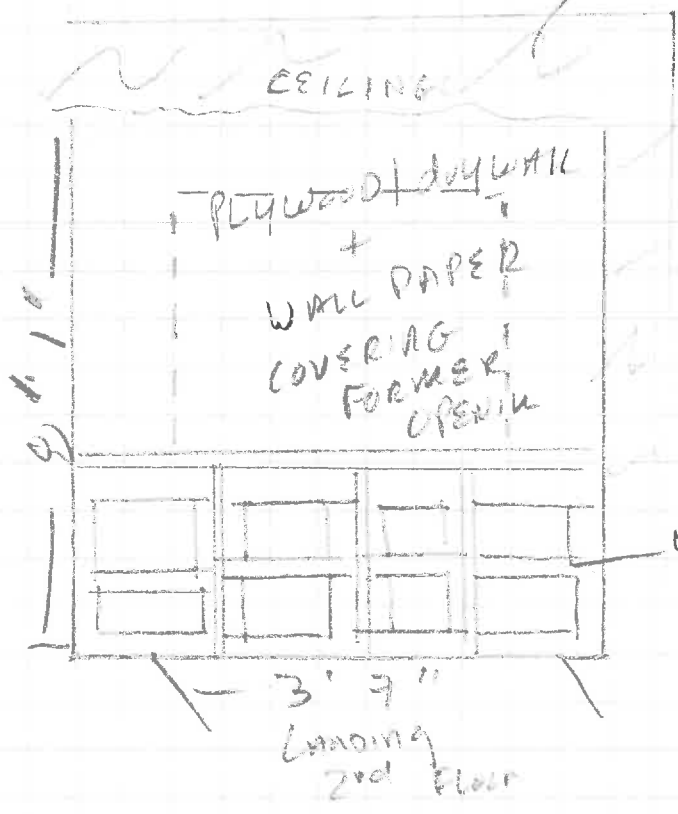

EXTERIOR DORMER (STILL EXISTS)

AFTER (OPENING CLOSED)

WAINSCOTING