
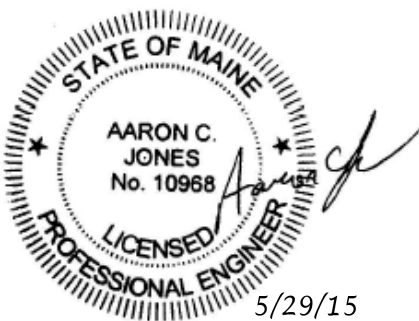


66 WEST ST.
PORTLAND, ME
G1 JOB #: 15-0105

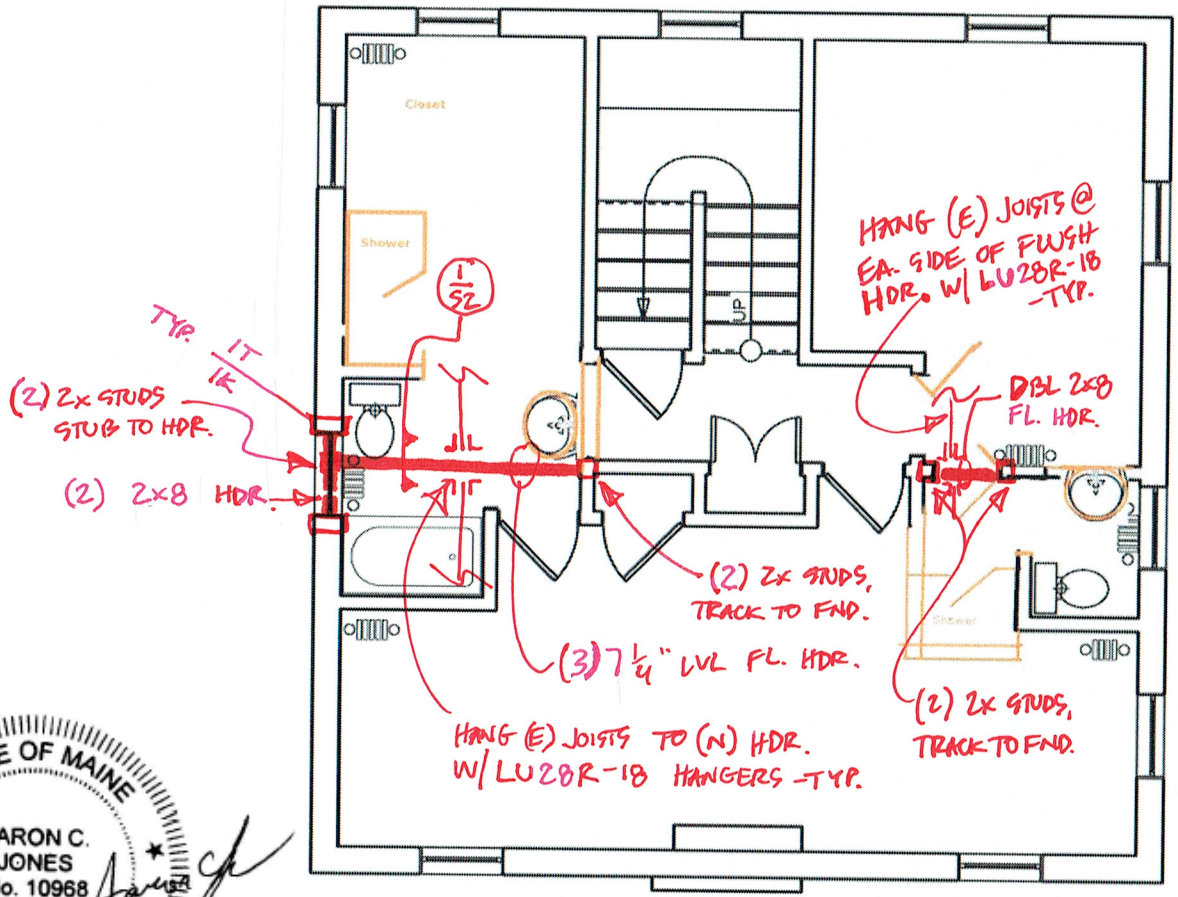



5/29/15

SI

66 WEST ST.

PORTLAND, ME

SI JOB#: 15-0105

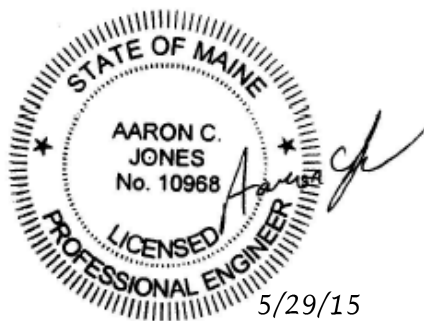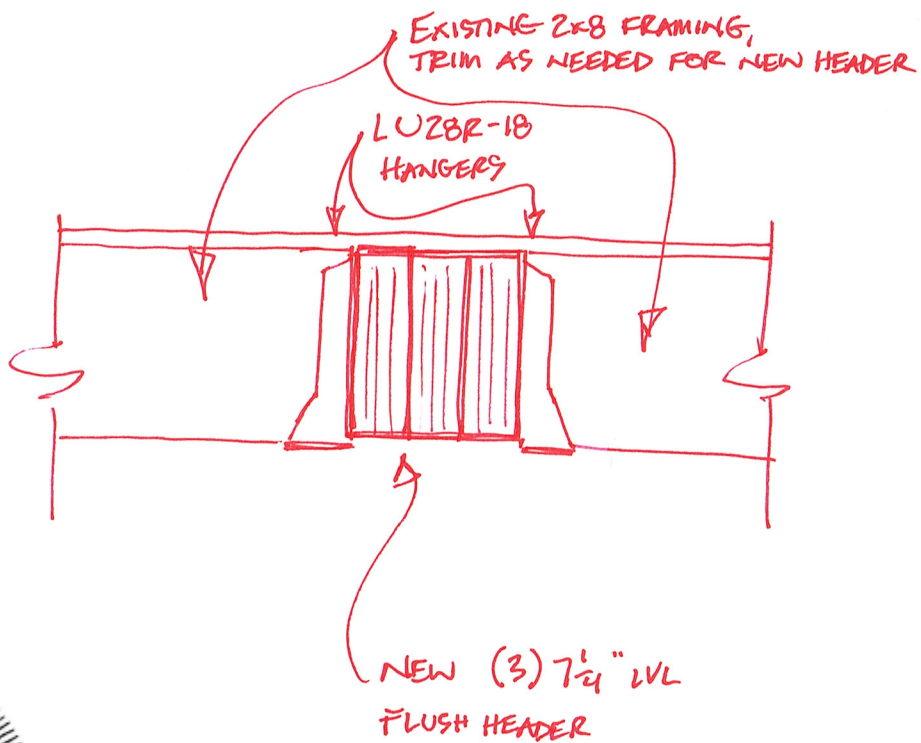

5/29/15

1
—
S2

S2