

# Main Line Fence


Mrcourts14@gmail.com

207-829-5549  
800-244-5549  
www.mainlinefence.com  
FAX 829-5943

Main Line Fence Co., Inc.  
272 Middle Rd., PO Box 27A  
Cumberland, Maine 04021

May 19, 2015

Mike Courts  
56 West Street  
Portland, ME 04102

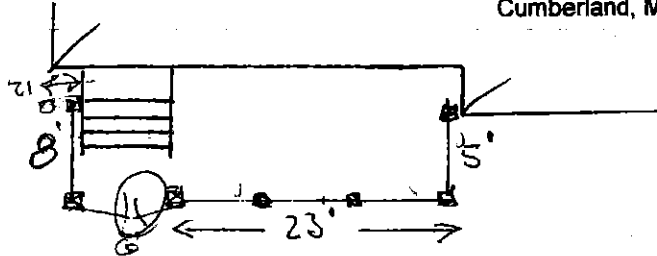

WE PROPOSE to Furnish Labor and Materials necessary to install approx. 42' of 6'  
#1 Cedar "Board and Square Lattice" Fence as follows;

- 4' of Solid 3 1/2" Wide Cedar Boards
- Approx. 24" of Red Cedar "Square Lattice" on Top
- 5" x 5" Cedar Posts with "Federal" Caps ?
- Includes 1 - 6' Double Swing Gate
- "V-Notch" Finish on Boards



distance ? to corner of house  
- look at other fencing  
around -  
proportion of lattice to solid ?  
- opaque stain