


HARDWARE SCHEDULE		DOOR SCHEDULE									
MARK		MARK	TYPE	SIZE			MATERIAL	HARDWARE	REMARKS		
				WIDTH	HEIGHT	THICK					
HS1	PASSAGE SET LEVER: BALDWIN, #5162.150 MR, 1 PAIR ROSE: BALDWIN, #5046.150, 1 PAIR PASSAGE SET: BALDWIN #6110-LS WITH STRAIGHT LIP STRIKE, 1 EACH THUMB TURN: BALDWIN #6750-150, SATIN NICKEL, 1 EACH HINGE: HAGER 700, 4 1/2 X 4 1/2, 3-KNUCKLE, FULL MORTISE, FLAT BUTTON TIPS & MATCHING PLUG, 1 1/2 PAIR DOOR STOP: SUGATSUNE DOOR STOP DSD-02L, STAINLESS STEEL, 1 PER DOOR, FLOOR MOUNT	103	D1	+/- 6'-7 3/4" VIF	+/- 8'-5 3/8" VIF	1 1/2"	WOOD	HS3 - POCKET	V.I.F NEW STEEL BEAM DEPTH, COORDINATE DOOR HEIGHT		
		104	D1	2'-10"	7'-0"	1 1/2"	WOOD	HS4 - POCKET			
		105	D1	2'-4"	7'-0"	1 1/2"	WOOD	HS5 - CLOSET			
		106	D1	4'-2 3/4"	+/- 8'-5 3/8" VIF	1 1/2"	WOOD	HS3 - POCKET	V.I.F EXISTING WOOD BEAM DEPTH, COORDINATE DOOR HEIGHT		
		107	D1	3'-0"	7'-0"	1 1/2"	WOOD	HS4 - CLOSET			
		108	D1	3'-0"	+/- 8'-5 3/8" VIF	1 1/2"	WOOD	HS3 - POCKET	V.I.F EXISTING WOOD BEAM DEPTH, COORDINATE DOOR HEIGHT		
HS2	PRIVACY SET LEVER: BALDWIN, #5162.150 MR, 1 PAIR ROSE: BALDWIN, #5046.150, 1 PAIR MORTISE LOCKSET: BALDWIN # 6070-LS WITH STRAIGHT LIP STRIKE, 1 EACH THUMBTURN: BALDWIN #6750-150, SATIN NICKEL, 1 EACH HINGE: HAGER 700, 4 1/2 X 4 1/2, 3-KNUCKLE, FULL MORTISE, FLAT BUTTON TIPS & MATCHING PLUG, 1 1/2 PAIR DOOR STOP: SUGATSUNE DOOR STOP DSD-02L, STAINLESS STEEL, 1 PER DOOR, FLOOR MOUNT	110	D1	2'-8"	7'-0"	1 1/2"	WOOD	HS2 - PRIVACY			
		111	D1	2'-8"	7'-0"	1 1/2"	WOOD	HS2 - PRIVACY			
		112	D2	4'-0"	7'-0"	1 1/2"	WOOD	HS5 - CLOSET			
		113	D2	4'-0"	7'-0"	1 1/2"	WOOD	HS5 - CLOSET			
HS3	POCKET DOOR PASSAGE SET FLUSH HANDLE: HAFELE 151.40.726 (US 15 NICKEL-PLATED, MATTE), BOTH SIDES SLIDING DOOR FITTINGS AND TRACK: HAFELE HAWA JUNIOR 80/9 940.80.002, 1 SET UPPER TRACK: HAFELE 407.56.886, CLEAR ANODIZED ALUMINUM GUIDE RAIL: HAFELE 940.80.020, 1 EACH COVER CAP: HAFELE 940.80.020, 1 EACH EDGE PULL: SUGATSUNE HATCH LIFT HR-135, SATIN STAINLESS STEEL, 1 PER DOOR	203	D1	2'-8"	7'-0"	1 1/2"	WOOD	HS2 - PRIVACY			
		204	D1	3'-8"	7'-0"	1 1/2"	WOOD	HS3 - POCKET			
		205	D1	2'-8"	7'-0"	1 1/2"	WOOD	HS2 - PRIVACY			
		207	D1	2'-8"	7'-0"	1 1/2"	WOOD	HS4 - CLOSET			
		208	D1	2'-8"	7'-0"	1 1/2"	WOOD	HS2 - PRIVACY			
		209	D1	2'-8"	7'-0"	1 1/2"	WOOD	HS1 - PASSAGE			
		210A	D1	2'-8"	7'-0"	1 1/2"	WOOD	HS3 - POCKET			
		210B	D1	2'-8"	7'-0"	1 1/2"	WOOD	HS1 - PASSAGE			
HS4	POCKET DOOR PRIVACY SET FLUSH HANDLE: HAFELE 151.40.726 (US 15 NICKEL-PLATED, MATTE), BOTH SIDES SLIDING DOOR FITTINGS AND TRACK: HAFELE HAWA JUNIOR 80/9 940.80.002, 1 SET UPPER TRACK: HAFELE 407.56.886, CLEAR ANODIZED ALUMINUM GUIDE RAIL: HAFELE 940.80.020, 1 EACH COVER CAP: HAFELE 940.80.020, 1 EACH EDGE PULL: SUGATSUNE HATCH LIFT HR-135, SATIN STAINLESS STEEL, 1 PER DOOR LOCKSET: TBD	211	D1	2'-8"	7'-0"	1 1/2"	WOOD	HS1 - PASSAGE			
		212	D3	+/- 6'-2 1/2" V.I.F.	7'-0"	1 1/2"	WOOD(SHOJI)	N/A	SEE INTERIOR ELEVATIONS OR MORE INFO.		
		214	D1	2'-8"	7'-0"	1 1/2"	WOOD	HS4 - CLOSET			
		215A	D2	3'-0"	7'-0"	1 1/2"	WOOD	HS4 - CLOSET			
		215B	D2	3'-0"	7'-0"	1 1/2"	WOOD	HS4 - CLOSET			
		216	D1	2'-8"	7'-0"	1 1/2"	WOOD	HS2 - PRIVACY			
		217	D1	2'-8"	7'-0"	1 1/2"	WOOD	HS2 - PRIVACY			
HS5	CLOSET DUMMY SET LEVER: BALDWIN, #5162.150 MR, 1 PAIR ROSE: BALDWIN, #5046.150, 1 PAIR CATCH: IVES BALL CATCH 346, B26D SATIN CHROME, 1 PER DOOR, LOCATE AT DOOR HEAD THRESHOLD: PREFINISHED WOOD THRESHOLD TO MATCH FLOORING DOOR STOP: SUGATSUNE DOOR STOP DSD-02L, STAINLESS STEEL, 1 PER DOOR, FLOOR MOUNT	218	D2	6'-0"	7'-0"	1 1/2"	WOOD	HS4 - CLOSET			

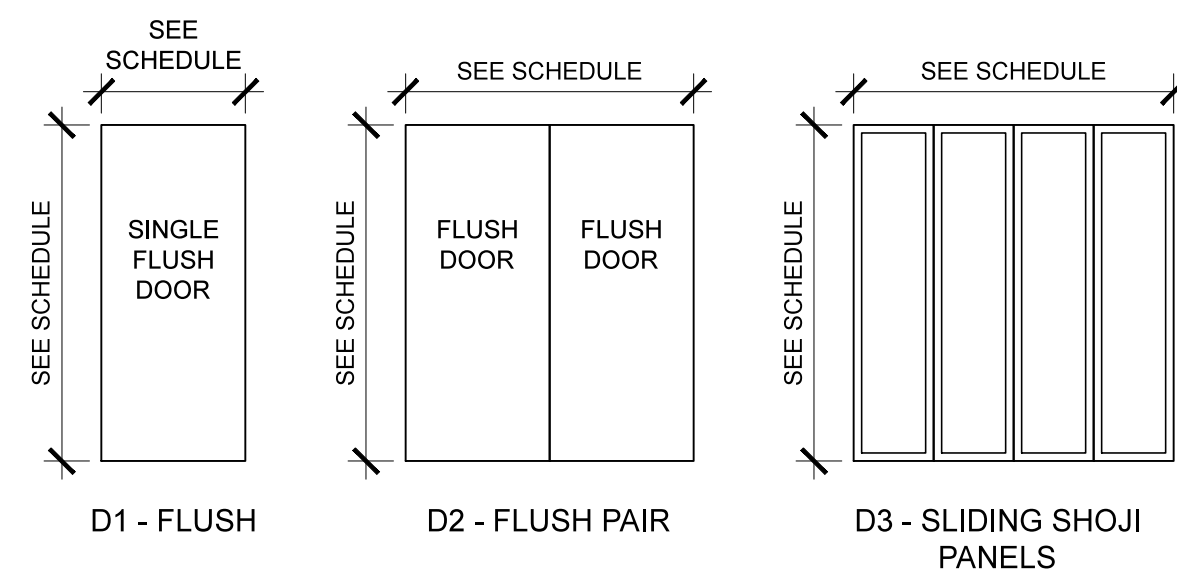

FINISH SCHEDULE											FINISH LEGEND	
ROOM NO.	ROOM NAME	FLOOR	BASE	WALLS				CEILING		REMARKS	MARK	DESCRIPTION
				NORTH	SOUTH	EAST	WEST	FINISH	HEIGHT			
101	KITCHEN	FL2	BA1	WL3	WL3	WL3	WL3	CL3	+/- 9'-1 1/2"		FL1	WOOD FLOORING
102	DINING	FL1	BA1	N/A	N/A	WL2	WL3	CL2	+/- 9'-1 1/2"		FL2	STONE FLOORING
103	LIVING	FL2	BA1	N/A	WL3	WL3	WL3	CL3	+/- 9'-1 1/2"		FL3	PORCELAIN TILE (8" X 24")
104	POWDER ROOM	FL2	BA2	WL4	WL4	WL4	WL4	CL3	+/- 9'-1 1/2"		FL4	PORCELAIN TILE (12" X 24")
105	CLOSET	FL1	BA1	WL3	WL3	WL3	WL3	CL3	+/- 9'-1 1/2"		FL5	SOLID WOOD TREAD AND RISER
106	MEETING SPACE	FL1	BA1	WL3	WL3	WL3	WL3	CL2	+/- 9'-1 1/2"		FL6	CARPET INSTALLED OVER FOAM PAD
107	MUDROOM	FL2	BA1	WL3	WL3	WL3	WL3	CL3	+/- 9'-1 1/2"		FL7	EXPOSED EXISTING CONCRETE FLOOR
108	FOYER	FL2	BA1	WL3	WL3	WL3	WL3	CL3	+/- 9'-1 1/2"		BA1	1 x 4 SOLID WOOD BASE
109	CLOSET	FL1	BA1	WL3	WL3	WL3	WL3	CL3	+/- 9'-1 1/2"		BA2	1 x 4 X 3/4 STONE BASE
110	BATHROOM	FL2	BA2	WL4	WL4	WL4	WL4	CL3	+/- 9'-1 1/2"		WL1	OSB SHEATHING
111	BEDROOM	FL1	BA1	WL3	WL3	WL3	WL3	CL3	+/- 9'-1 1/2"		WL2	1X4 TONGUE AND GROOVE WOOD BOARDS
112	CLOSET	FL1	BA1	WL3	WL3	WL3	WL3	CL3	+/- 9'-1 1/2"		WL3	GYPSUM BOARD - PAINTED
113	CLOSET	FL1	BA1	WL3	WL3	WL3	WL3	CL3	+/- 9'-1 1/2"		WL4	PORCELAIN WALL TILE
114	KITCHENETTE	FL2	BA1	WL3	WL3	WL3	WL3	CL3	+/- 9'-1 1/2"		CL1	OSB SHEATHING
201	HALL	FL6	BA1	WL3	WL3	WL3	WL3	CL3	VARIES		CL2	1X4 TONGUE AND GROOVE WOOD BOARDS
202	NOT USED										CL3	GYPSUM BOARD - PAINTED
203	MEDIA ROOM	FL6	BA1	WL3	WL3	WL3	WL3	CL3	VARIES	ACOUSTIC SEALS		
204	MASTER BEDROOM	FL6	BA1	WL3	WL3	WL3	WL3	CL3	VARIES			
205	MASTER ENTRY	FL6	BA1	WL3	WL3	WL3	WL3	CL3	VARIES			
206	MASTER CLOSET	FL6	BA1	WL3	WL3	WL3	WL3	CL3	VARIES			
207	CLOSET	FL6	BA1	WL3	WL3	WL3	WL3	CL3	VARIES			
208	MASTER BATH	FL2	BA2	WL4	WL4	WL4	WL4	CL3	VARIES			
209	COPY	FL1	BA1	WL3	WL3	WL3	WL3	CL3	VARIES			
210	OFFICE	FL6	BA1	WL3	WL3	WL3	WL3	CL3	VARIES			
211	OFFICE	FL6	BA1	WL3	WL3	WL3	WL3	CL3	VARIES			
212	ZENDO	FL1	BA1	WL3	WL3	WL3	WL3	CL3	VARIES			
213	NOT USED											
214	LAUNDRY	FL6	BA1	WL3	WL3	WL3	WL3	CL3	VARIES	ACOUSTIC SEALS		
215	CLOSET	FL6	BA1	WL3	WL3	WL3	WL3	CL3	VARIES			
216	BEDROOM	FL6	BA1	WL3	WL3	WL3	WL3	CL3	VARIES			
217	BATHROOM	FL2	BA2	WL4	WL4	WL4	WL4	CL3	VARIES			
218	CLOSET	FL6	BA1	WL3	WL3	WL3	WL3	CL3	VARIES			

NOTE:
1. PROVIDE KNOCK-DOWN FINISH ON DRYWALL
2. INSTALL WOOD BASE AT ALL WALLS SCHEDULED TO RECEIVE GWB. WALLS WITH 1X4 TONGUE AND GROOVE WOOD BOARDS DO NOT HAVE ADDITIONAL BASE.




75 York Street
Portland, Maine 04101
simonsarchitects.com
207.772.4656

PROJECT NAME:
PINE ST RESIDENCE

RENOVATIONS
157-159 PINE STREET
PORTLAND, ME 04101

SEAL:

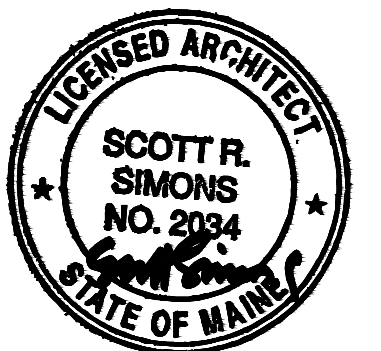

THIS DRAWING IS THE PROPERTY OF SCOTT SIMONS ARCHITECTS (SSA) AND IS NOT TO BE COPIED OR REPRODUCED IN PART OR WHOLE
2015 © SCOTT SIMONS ARCHITECTS, LLC

REVISION:	DATE
1	DATE
2	DATE
3	DATE
4	DATE
5	DATE
6	DATE

DATE OF ISSUE: APRIL 17, 2015
PROJECT NUMBER: 2015-0010
STATUS: PERMIT SET

SCHEDULES

A602