


1/2 BATH

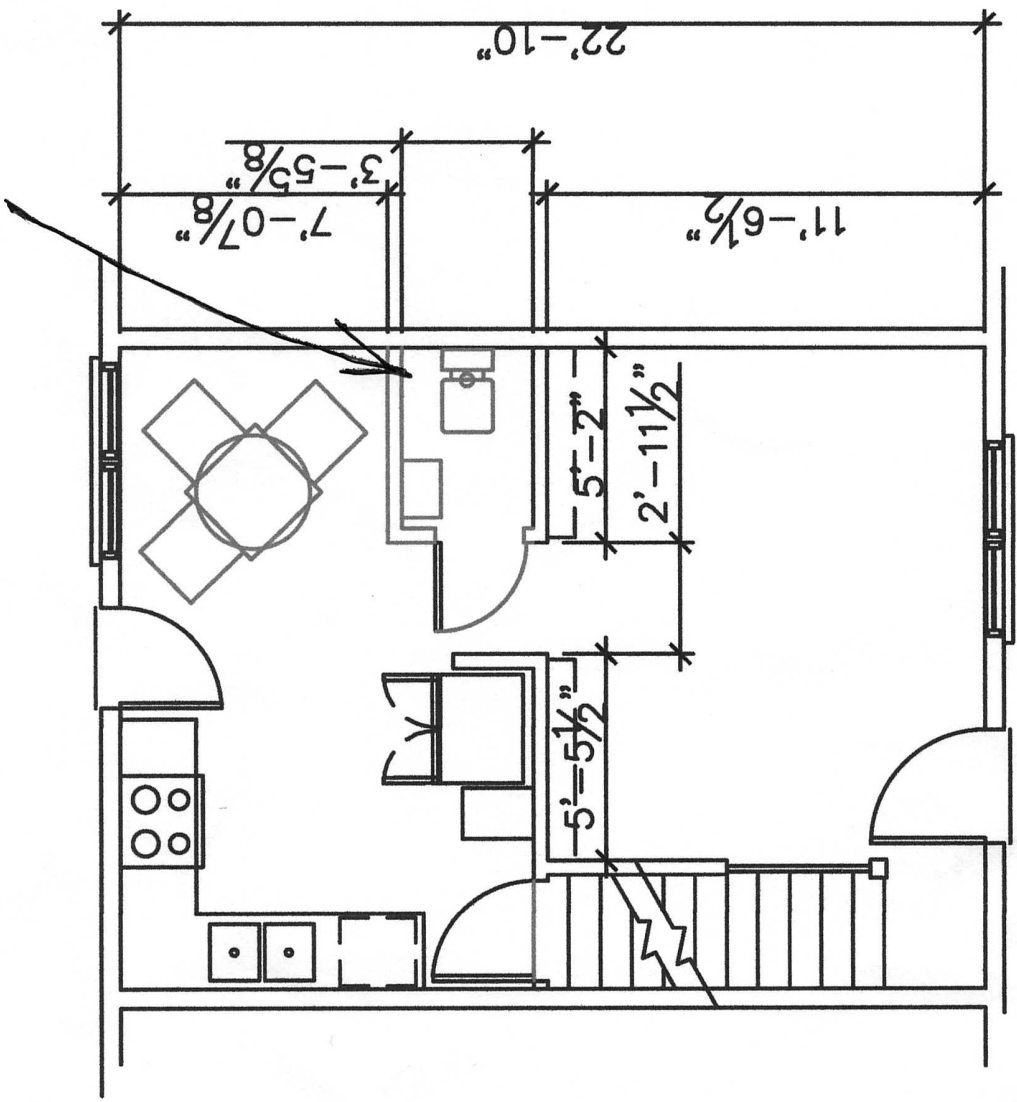

PROPOSED EXTENSION PLAN (ALTERNATE 3)

D

1/8" = 1'-0"