


**PRELIMINARY
NOT FOR CONSTRUCTION**

SHEET TITLE: 143 PINE ST. FIRE ESCAPE PORTLAND MAINE
SHEET TITLE: TYPICAL SECTION AT LANDING

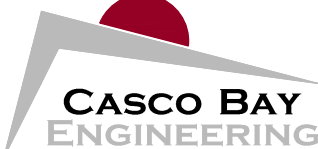

**CASCO BAY
ENGINEERING**

424 Fore Street, Portland, ME 04101
 Tel. 207.842.2800 Fax 207.842.2828
www.cascobayengineering.com

SCALE:	1/2"=1'-0"
DESIGNED:	TD
DRAWN:	TD
DATE:	7-18-16
PROJECT NUMBER:	16-084
SK1	