



Reviewed for Code Compliance
Inspection Division
Approved with Conditions
Date: 10/05/16

EXISTING FLOOR FRAMING

CAP PLATE w/ (4) 3/8" DIA. LAG B INTO EXIST. TOP PLATE
CAP PLATE SIZE/SHAPE TO BE DETERMINED AFTER CONTRACTOR NOTIFIES ENGINEER OF WALL CONSTRUCTION.

PLATFORM BY STEEL FABRICATOR

ADDITIONAL TIE STRAPS, LAG BOLTS, BLOCKING, AND OTHER STRUCTURAL ATTACHMENTS WILL BE NECESSARY. EXACT CONNECTIONS WILL BE DETERMINED ONCE EXISTING FRAMING CONDITIONS HAVE BEEN EXPOSED

NEW PL 3/8"x6"x6"

1/4
1/4

1/4
1/4 TYP

1/4
1/4

45°

NEW 2L3x3x1/4

KNIFE PLATE THRU COLUMN AND WELD ALL SIDES, TYP.

NEW PL 3/8"x6" WIDE

4" MIN

SAW CUT BRICK AS REQ'D FOR THRU PLATE

EXISTING 13" SOLID BRICK, VERIFY IN FIELD


NEW HSS3x3x3/8 COLUMN

BASEPLATE w/ (4) 3/8" DIA. LAG BOLTS INTO EXIST. BOTTOM PLATE
BASEPLATE SIZE/SHAPE TO BE DETERMINED AFTER CONTRACTOR NOTIFIES ENGINEER OF WALL CONSTRUCTION.

ADDITIONAL TIE STRAPS, LAG BOLTS, BLOCKING, AND OTHER STRUCTURAL ATTACHMENTS WILL BE NECESSARY. EXACT CONNECTIONS WILL BE DETERMINED ONCE EXISTING FRAMING CONDITIONS HAVE BEEN EXPOSED

12'-0" +/-
VERIFY IN FIELD

EXISTING FLOOR FRAMING

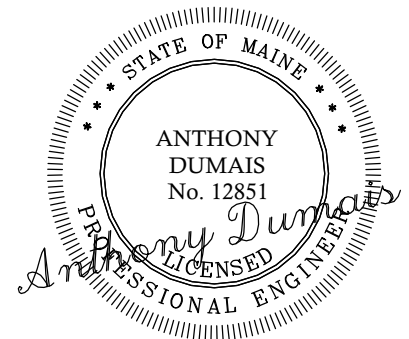

SHEET TITLE:


143 PINE ST. FIRE ESCAPE

PORTLAND

MAINE

SHEET TITLE:

TYPICAL SECTION AT LANDING

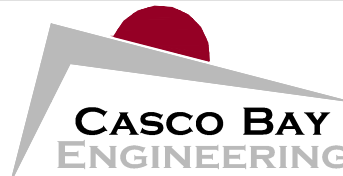

424 Fore Street, Portland, ME 04101
Tel. 207.842.2800 Fax 207.842.2828
www.cascobayengineering.com

SCALE:

1/2"=1'-0"

DESIGNED:

TD

DRAWN:

TD

DATE:

9-19-16

PROJECT NUMBER:

16-084

SK1



WHITE
PROPERTY

