

FORTIN HOME CONSTRUCTION, INC.

THIS DRAWING IS PROVIDED BY FORTIN HOME CONSTRUCTION, INC. TO BE USED FOR INFORMATIONAL AND ILLUSTRATIVE PURPOSES ONLY. THE INFORMATION PRESENTED HEREIN HAS NOT BEEN PREPARED OR REVIEWED BY A REGISTERED ARCHITECT. FORTIN HOME CONSTRUCTION, INC. REQUESTS THAT ITS CUSTOMERS SEEK THE SERVICES OF A REGISTERED ARCHITECT TO OBTAIN TECHNICAL BLUEPRINTS IF THE CUSTOMER

Customer Name: Kamala Raab


Size: Post Detail

Job Address: 280 Bracket St. Portland

Scale: 1" = 1'

Plan Date: 05/09/05

Revision Date:

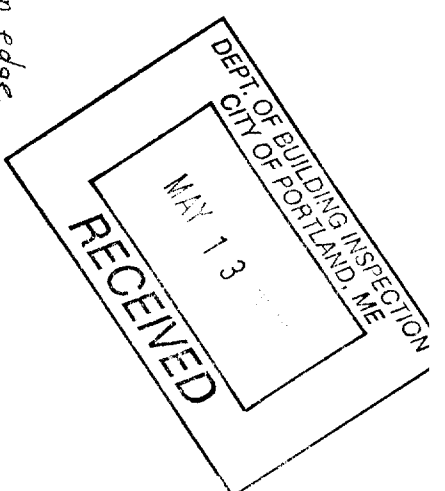

2x2 balusters @ 5" O.C.

2x4 cap

2x4 on edge



Top of railing to be 42" above top of decking

4x4 post 6'-0" O.C. max

2-3/8" x 6" galv. carriage bolts w/ flat washer

3/8" max. between base of rail + top of decking

2x10 blocking between ends of rafters either side of post

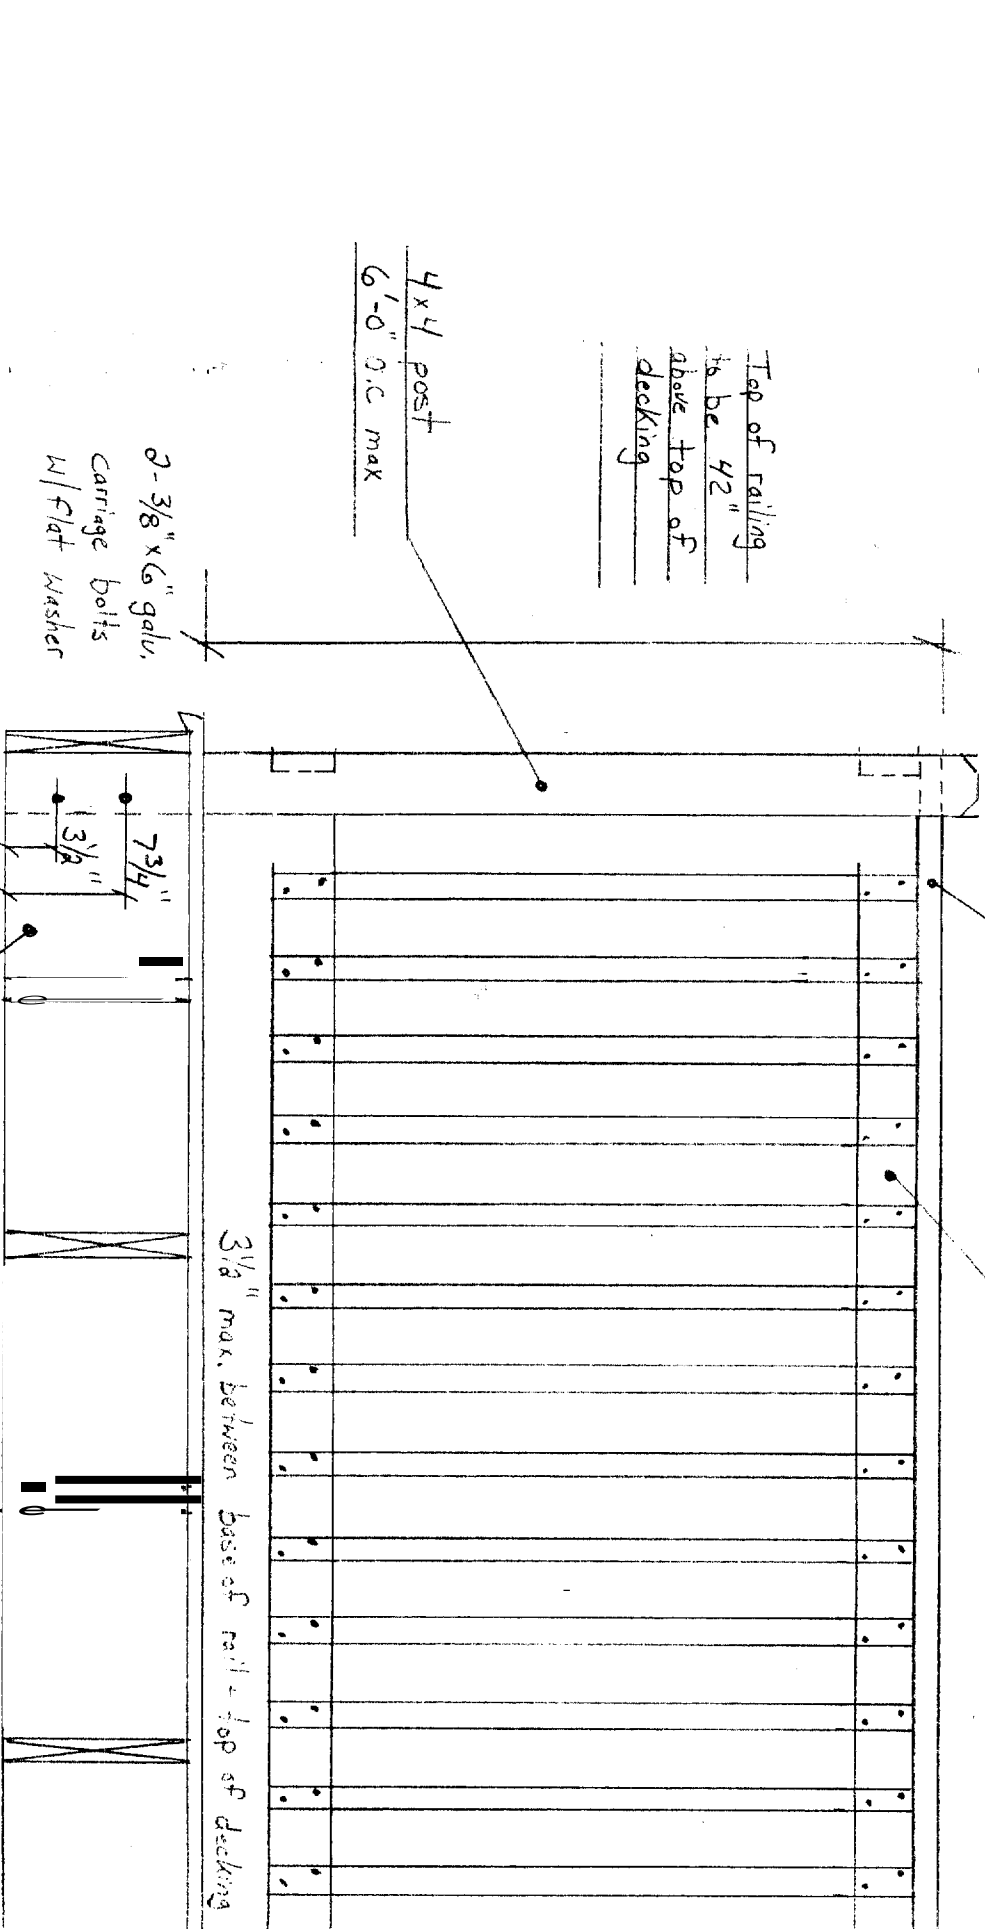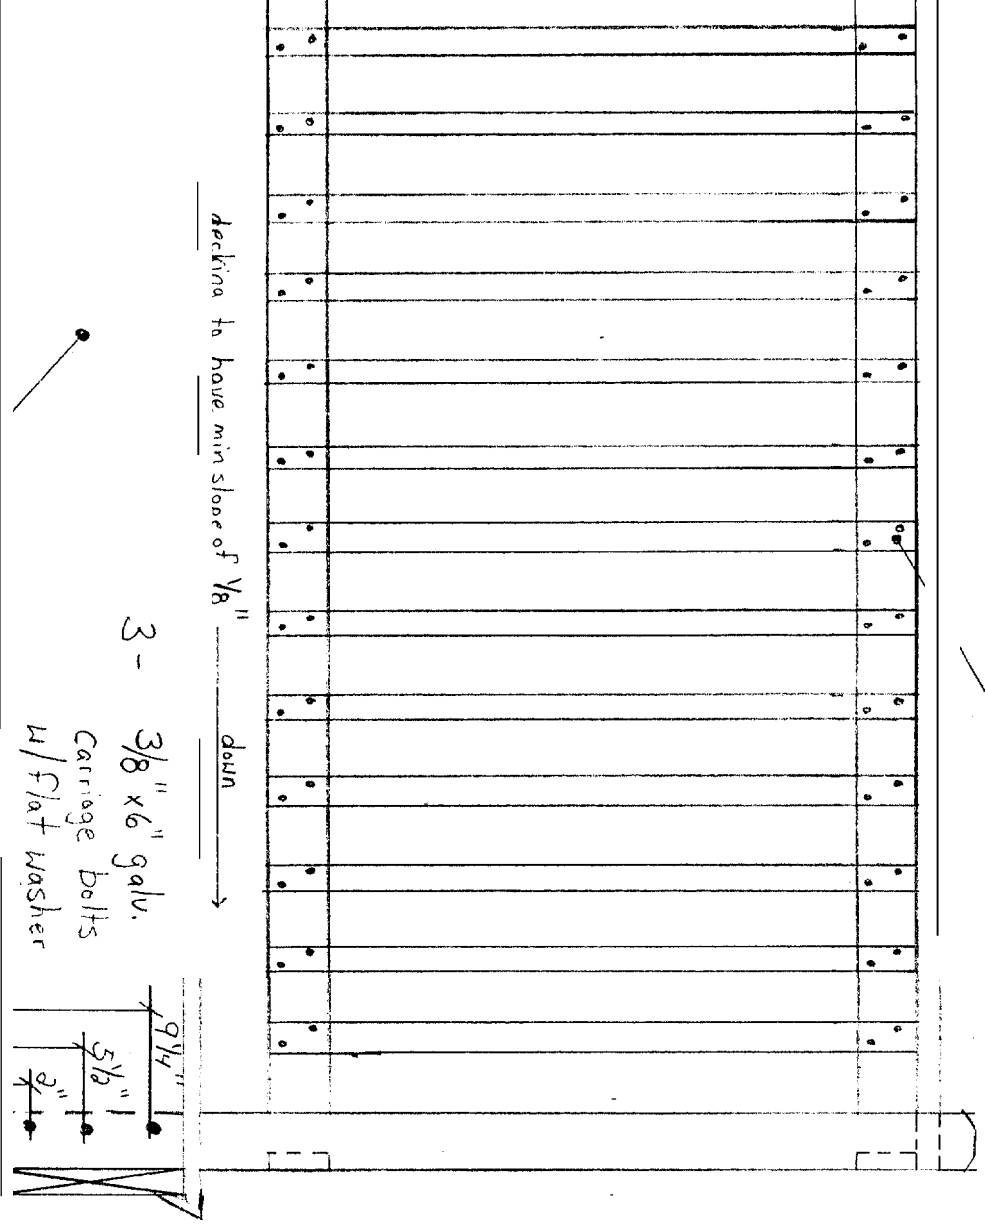

Side Elevation

End Elevation

PLEASE REVIEW AND RETURN BY:

FINAL PLAN APPROVAL & DATE