


Proposed Porch Cross Section $\frac{1}{2}'' = 1'$

280 Bracket + Portland Me.

CBL: 063I 005001

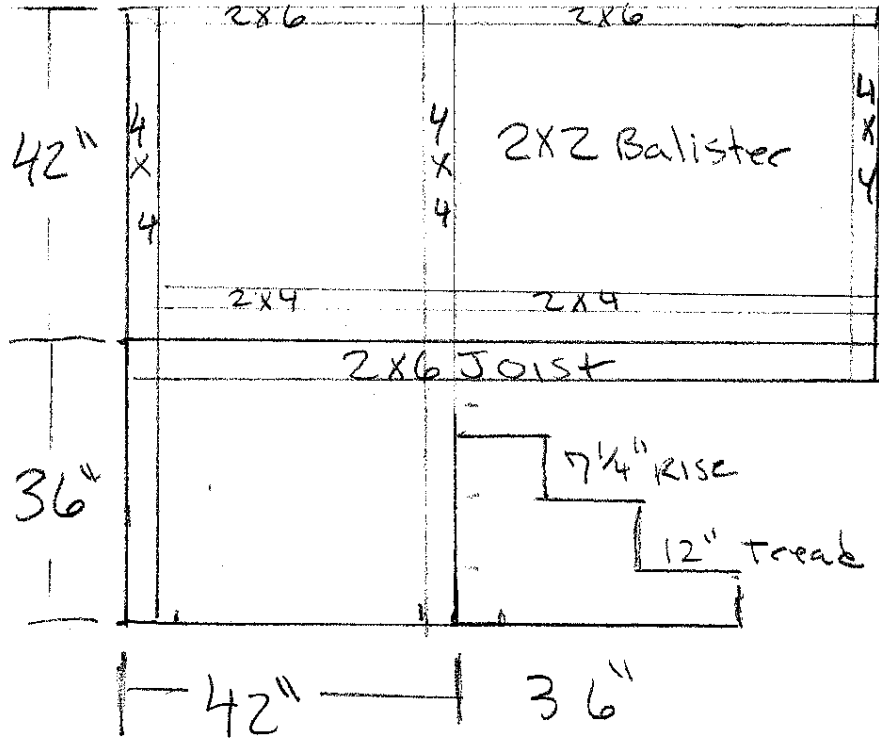

Scale: 1/2 inch = 1 foot