

ALPHAarchitects
 17 CHESTNUT STREET
 PORTLAND, ME 04101
 PHONE: 207.761.9500
 FAX: 207.761.9595
 design@alphaarchitects.com

COPYRIGHT

Reuse or reproduction of the contents of this document is not permitted without written permission of ALPHA ARCHITECTS

NOT FOR CONSTRUCTION



JAN MEE Renovation
 280 St. John Street - Union Square Plaza
 Portland, ME 04101

JOB: 14132

ISSUE DATE	
P BOARD	
SFMO	
CD's	
REV. 2	
REV 3	
REV 4	

EXISTING CONDITIONS AND CONCEPT FLOOR PLAN

A1.1

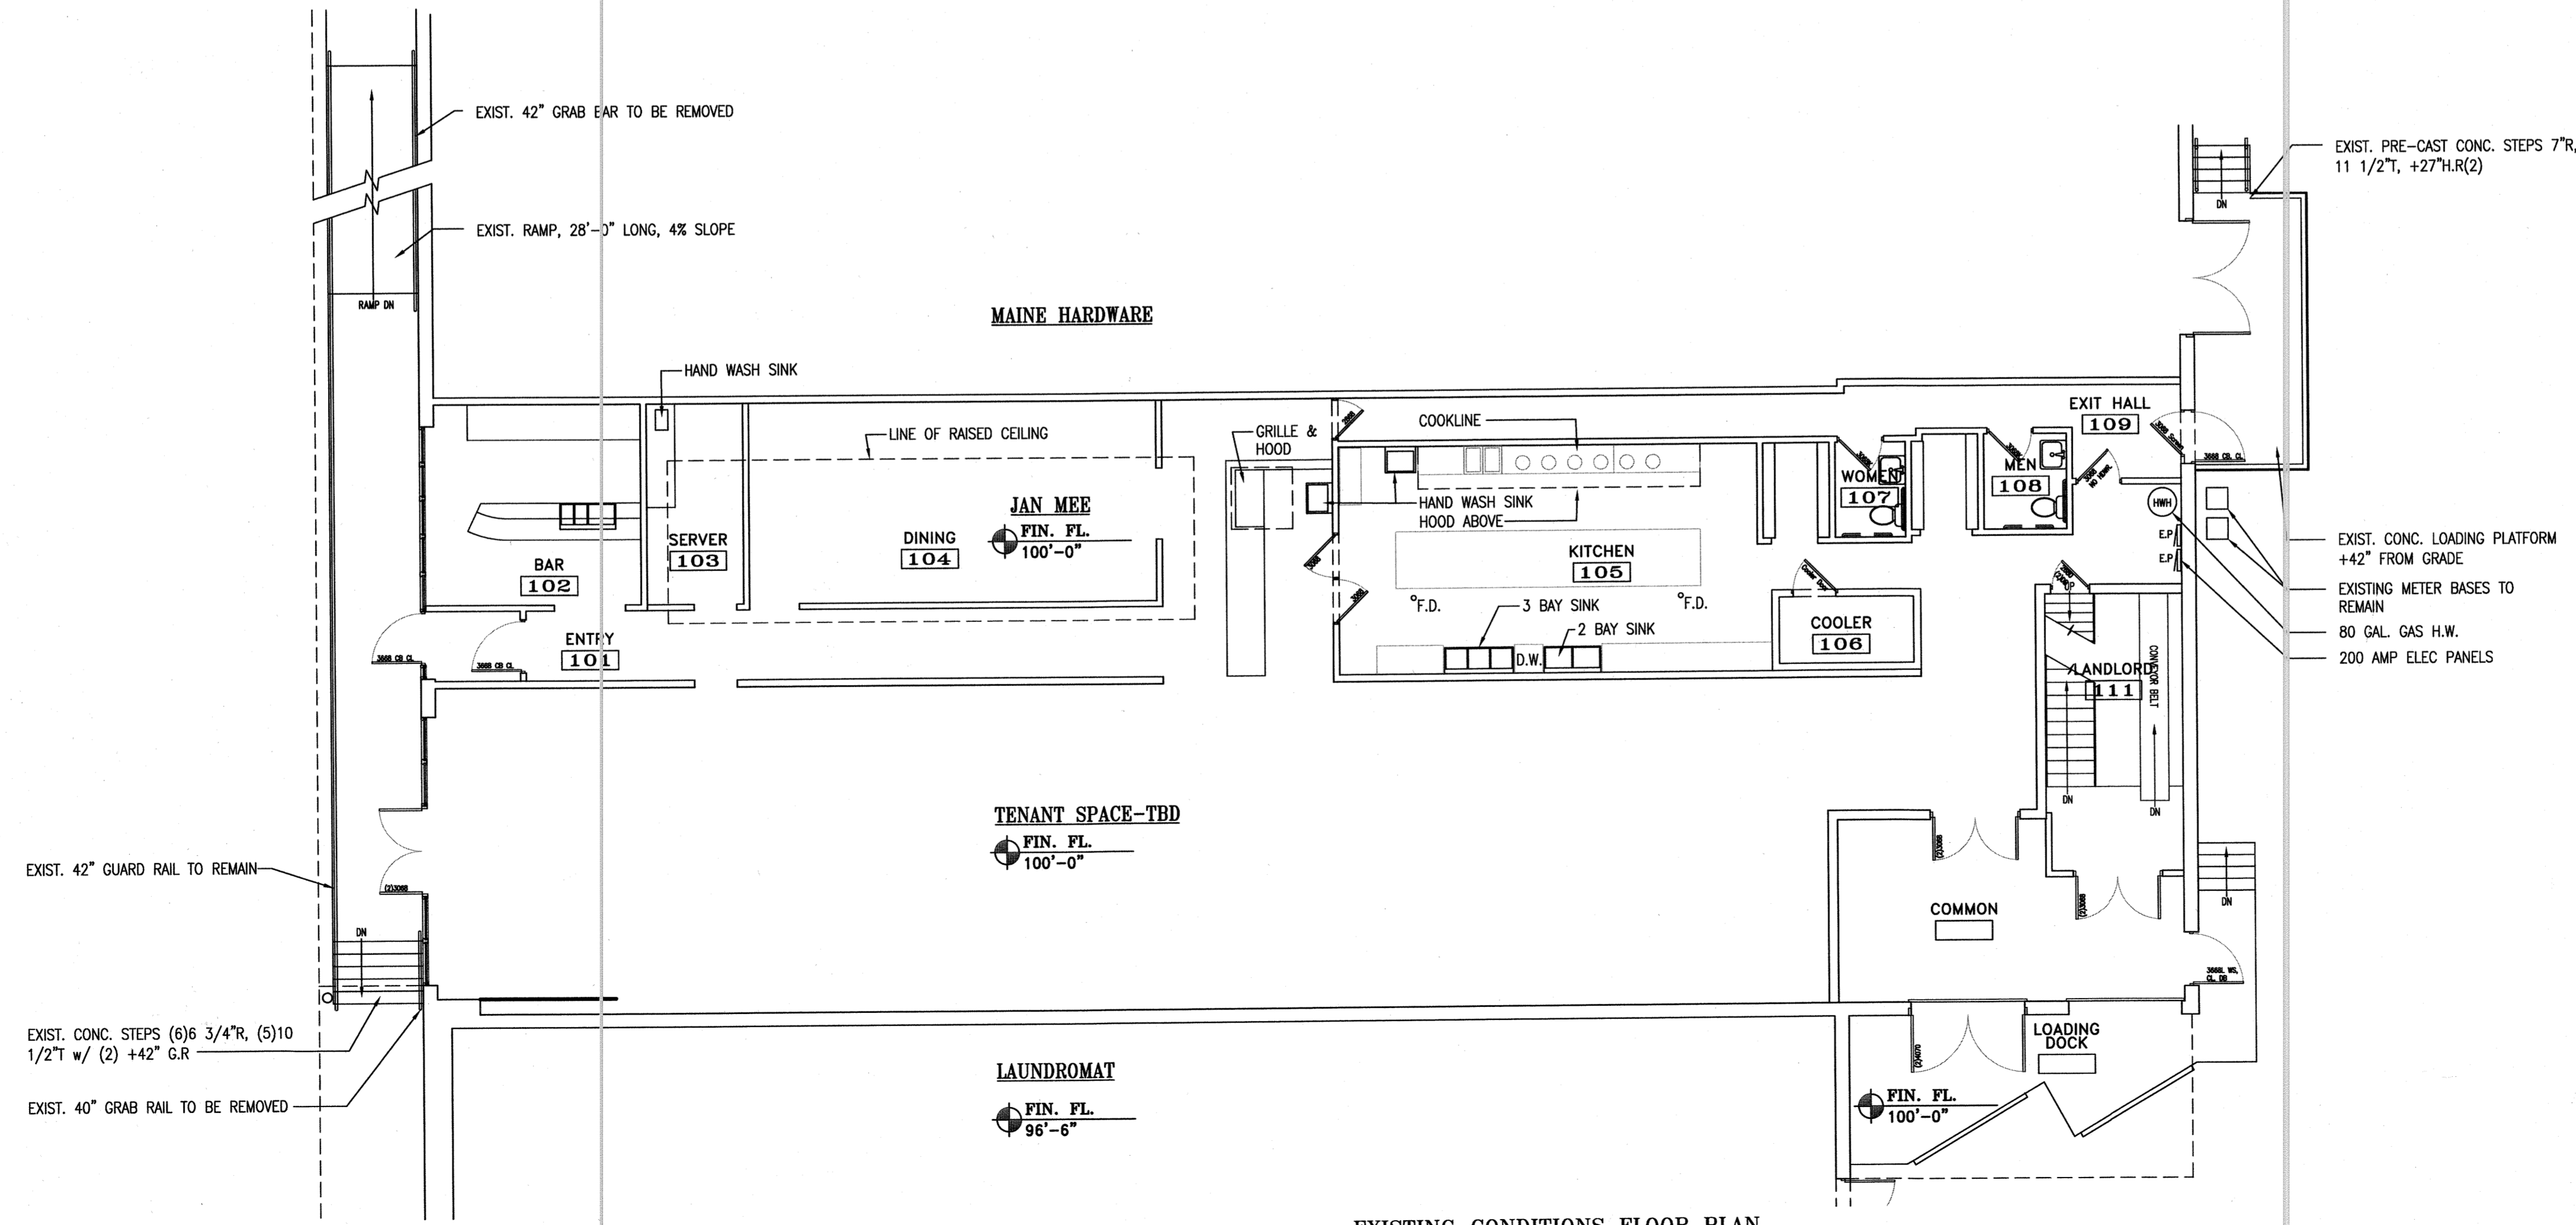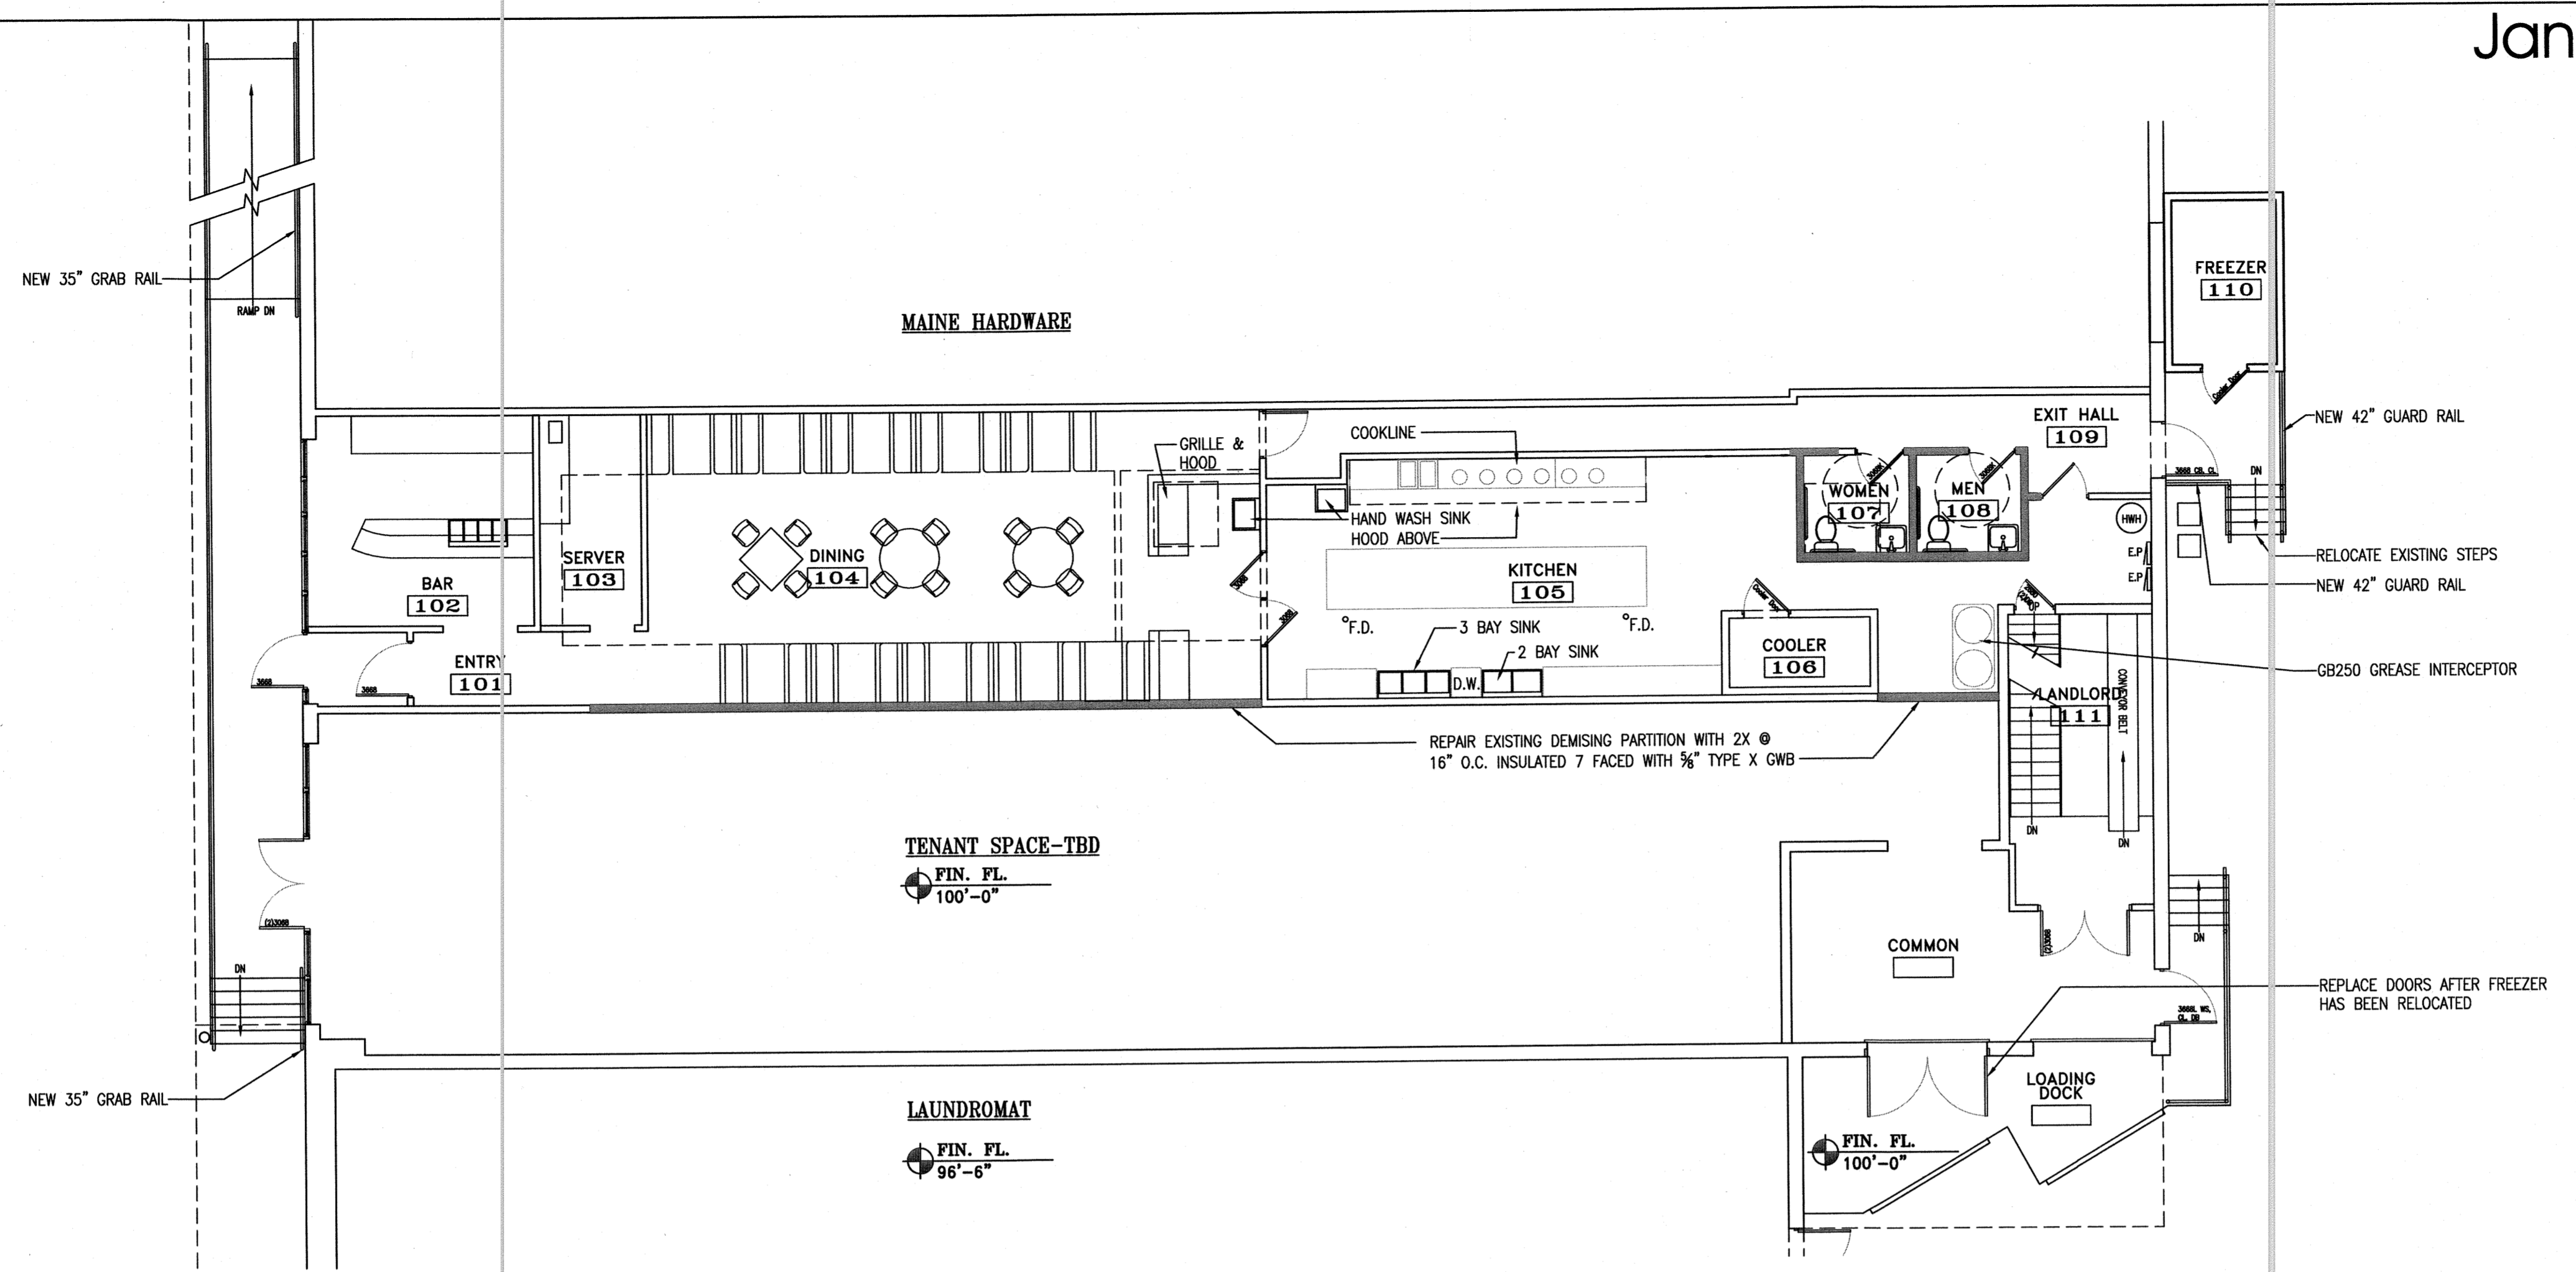

08-21-14