

ALPHAarchitects
 17 CHESTNUT STREET
 PORTLAND, ME 04101
 PHONE: 207.761.9500
 FAX: 207.761.9595
 design@alphaarchitects.com

COPYRIGHT
 Reuse or reproduction of the contents of
 this document is not permitted without
 written permission of ALPHA ARCHITECTS


FOR
 CONSTRUCTION

Threads of Hope
 280 St. John Street - Union Square Plaza
 Portland, ME 04101

JOB: 14140

ISSUE DATE	
P BOARD	NR
SFMO	NR
CD's	
REV. 2	
REV 3	
PRINT	09/15/2014

FLOOR PLAN
 AND
 LIFE SAFETY PLAN
A1.1

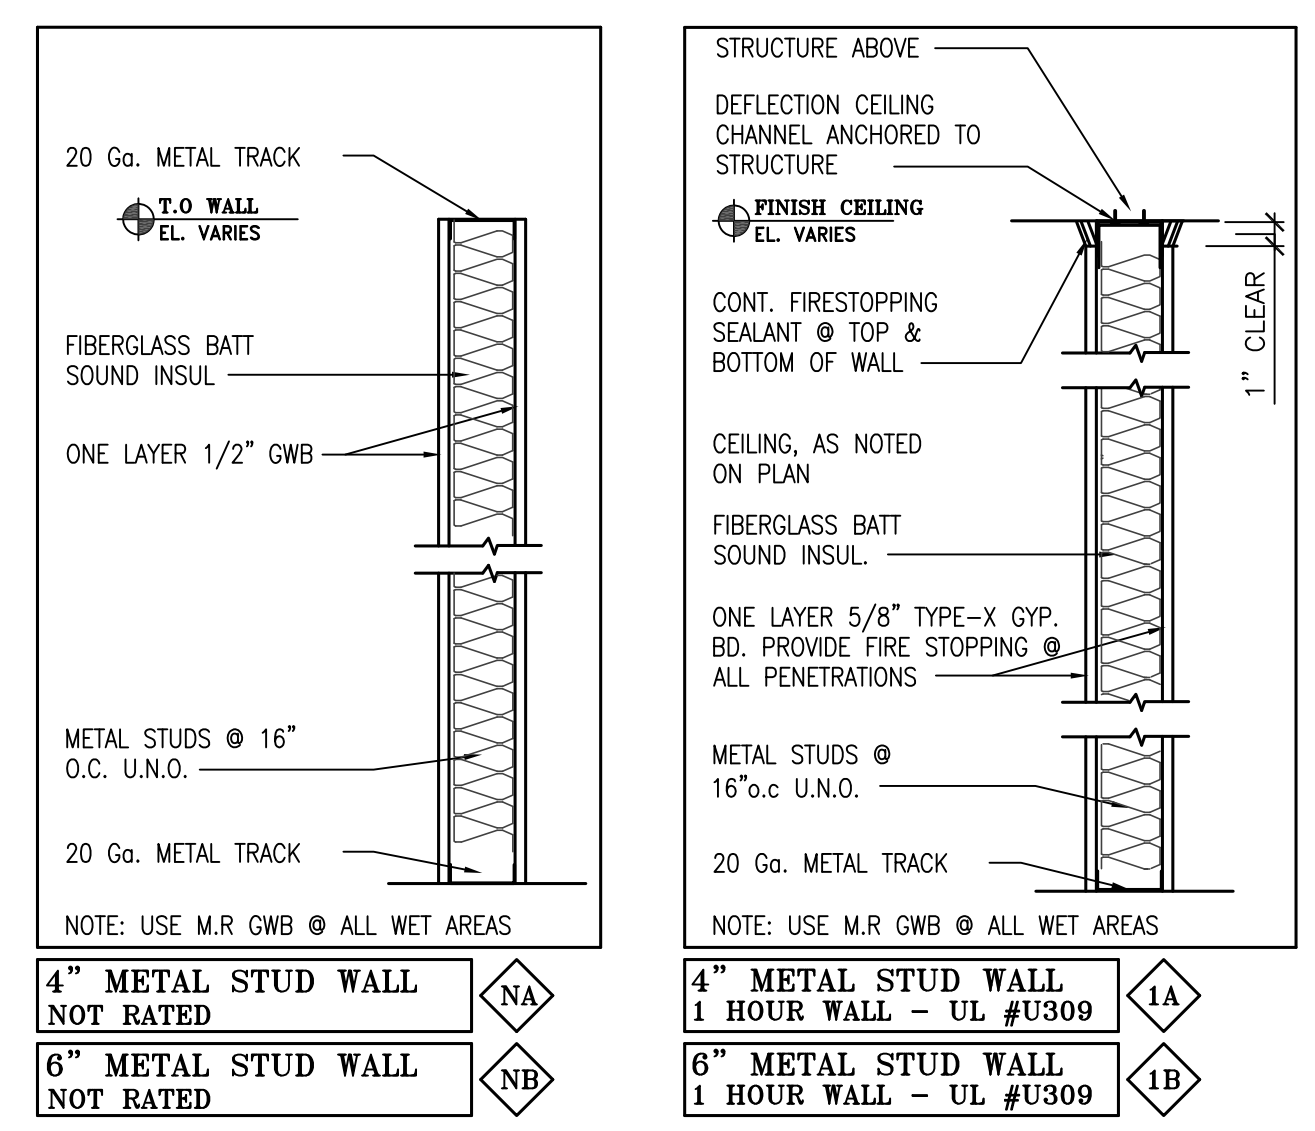

PARTITION TYPES:
 SCALE: NTS

