

Door

1

Casher

15'

17 Ft

Casher

Delic Cass



Ice cream Bar

4 Ft

2 Door

3 Door

Sign

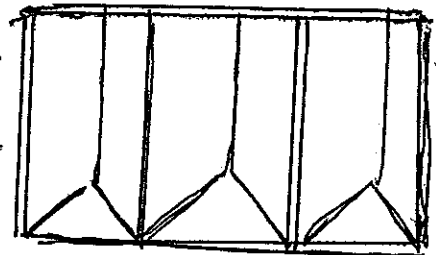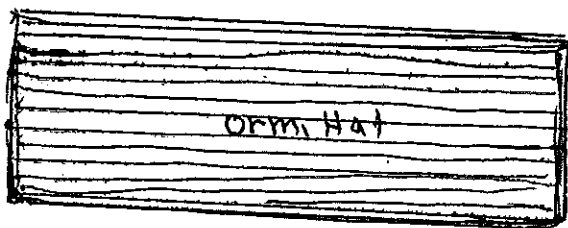

Sado Box

8 Ft

Soad Box



Salat Bar




4 Ft



9 Ft



8 Ft

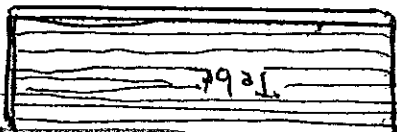


8 Ft

Door



8 Ft

Sign

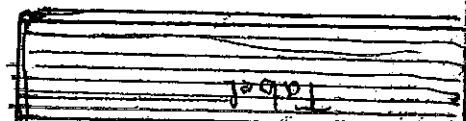

Label