

SINGLE-FACED NON-LIT WALL SIGN

SCALE: 3/8"=1'-0"

(1) REQUIRED

NON-LIT .040" YELLOW ALUMINUM PANELS;

BLACK VINYL GRAPHICS AND COPY WITH WHITE VINYL BORDERS;


WHITE VINYL '&' WITH BLACK VINYL BORDER;

1x1" ALUMINUM TUBE FRAMES;

MOUNT TO EXISTING BUILDING FASCIA CENTERED WITHIN 39'-6" V.O.

These plans are the exclusive property of Neokraft Signs, Inc. and are the result of the original work of its employees. They are submitted to Neokraft's client for the sole purpose of consideration of whether to purchase these plans or to purchase from Neokraft a sign manufactured according to these plans.

Distribution or exhibition of these plans to anyone other than employees of said client, or use of these plans to construct a sign similar to the one embodied herein, is expressly forbidden. In the event that such exhibition or construction occurs, Neokraft expects to be reimbursed \$1500 in compensation for time and effort entailed in creating these plans.

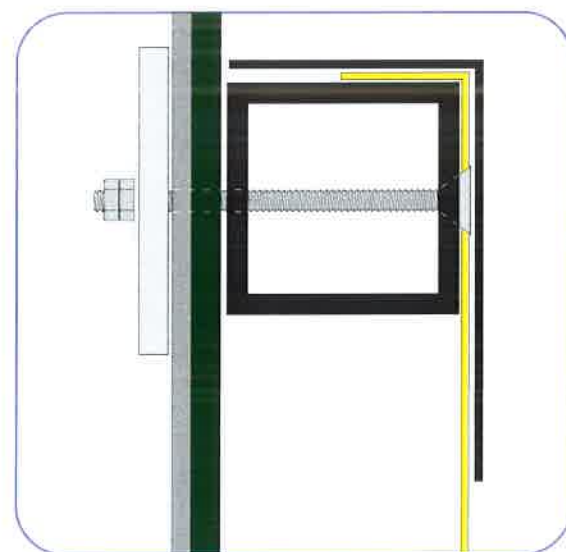

THROUGH-BOLT MOUNTING  
 NOT TO SCALE

3/8" STAINLESS STEEL THREADED ROD FASTENERS,  
 DOUBLE NUTTED, WITH 1/2" THICK PLYWOOD SPACERS



INSTALLED DEPICTION  
 NO SCALE

**Coastal Trading  
 & Pawn**  
 19729

**PERMIT DRAWING**

Location: 264 St. John St.  
 Portland, ME

Drawing No.: 1 of 2

Drawn by: ML Rep.: RM

Date: 07.02.2015

Lead No.: ML022922

Gen Ref.: 16895 (2013)



Neokraft Signs Inc. <http://www.neokraft.com>  
 686 Main Street T:207.782.9654 F:782.0009  
 Lewiston, Maine 04240 1.800.339.2258

© COPYRIGHT 2015, BY NEOKRAFT SIGNS, INC.