


SUITE 218

PARKING LOT

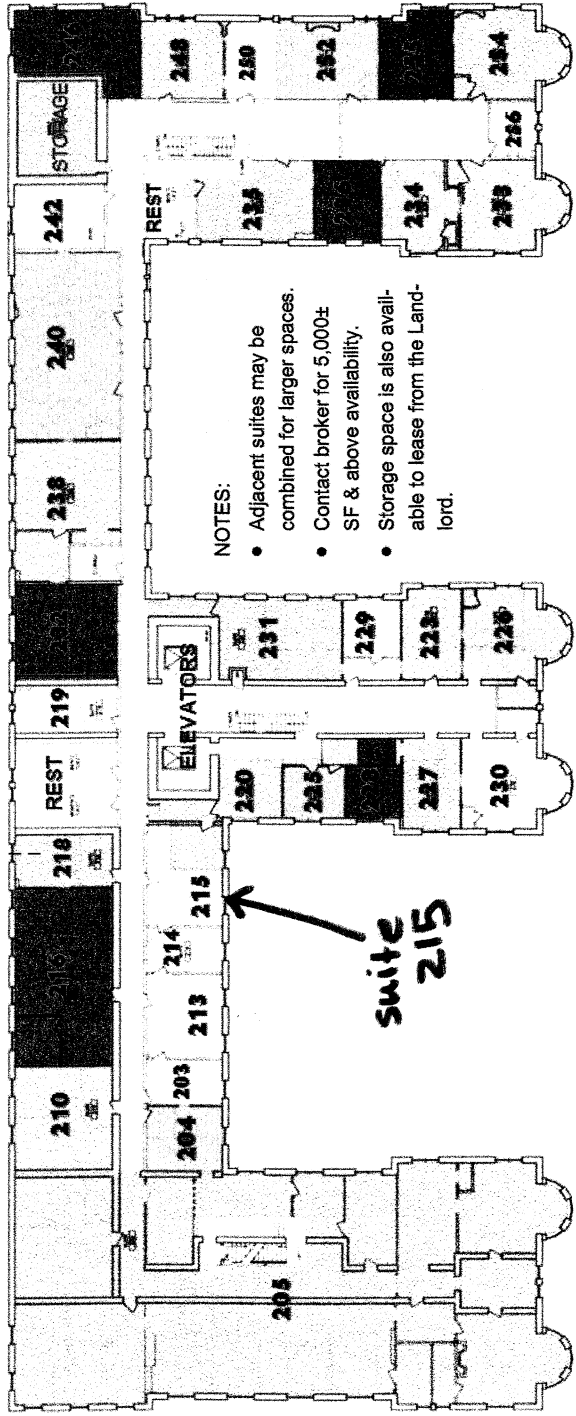


- NOTES:
- Adjacent suites may be combined for larger spaces.
  - Contact broker for 5,000± SF & above availability.
  - Storage space is also available to lease from the Landlord.

suite 215

St. John street


PARKING LOT

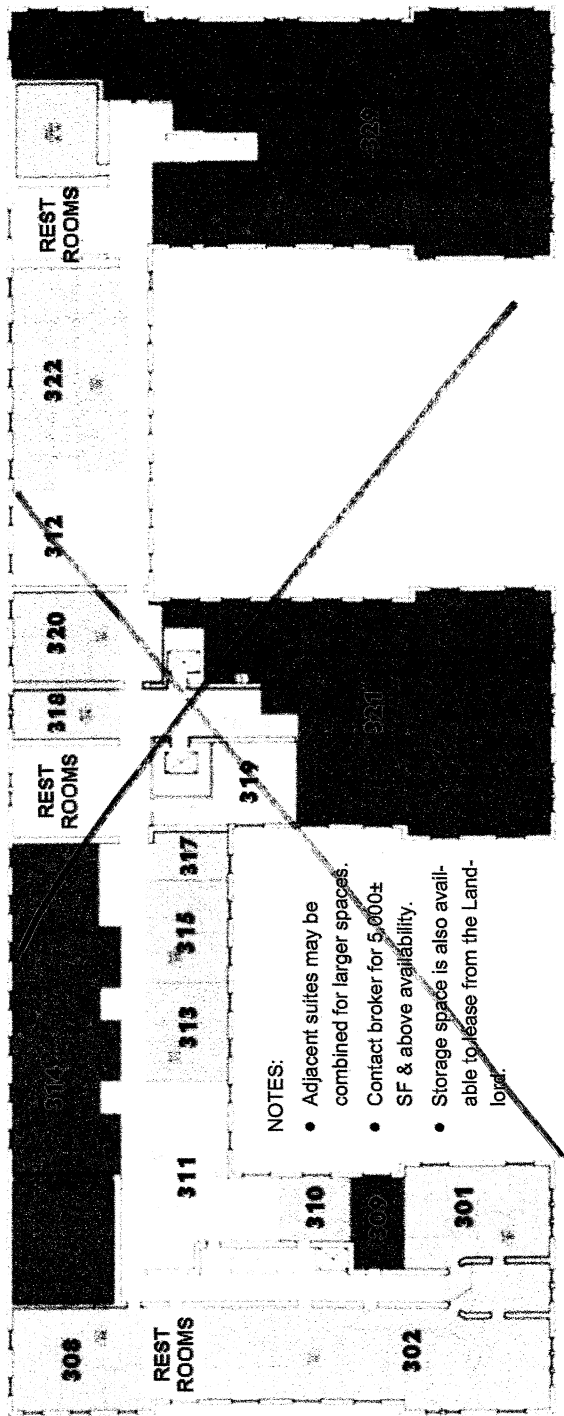

- NOTES:
- Adjacent suites may be combined for larger spaces.
  - Contact broker for 5,000± SF & above availability.
  - Storage space is also available to lease from the Landlord.

# 3rd Floor

# 4th Floor

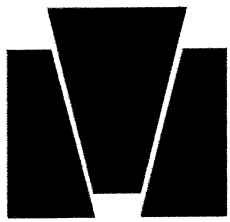

## MALONE

Commercial and Investment Real Estate



**Broker:**  
 Peter Harrington  
 (207) 772-0088 direct  
 (207) 772-2422 office  
 peter@malonecb.com  
 www.malonecb.com