
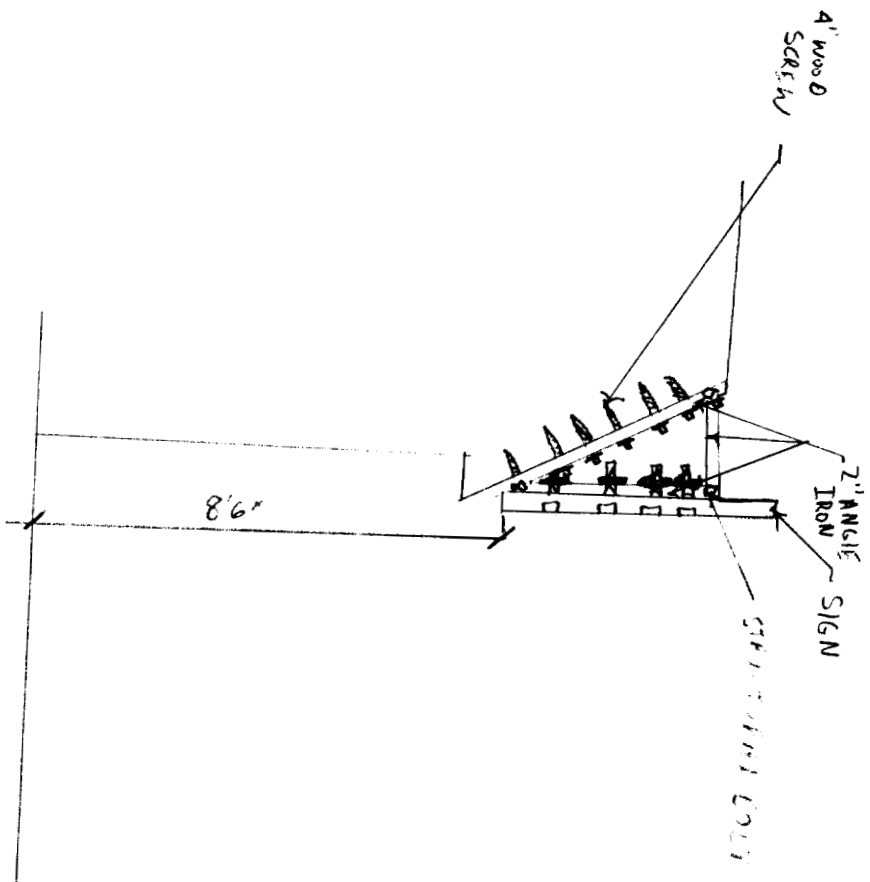


DETAILS OF SIGN

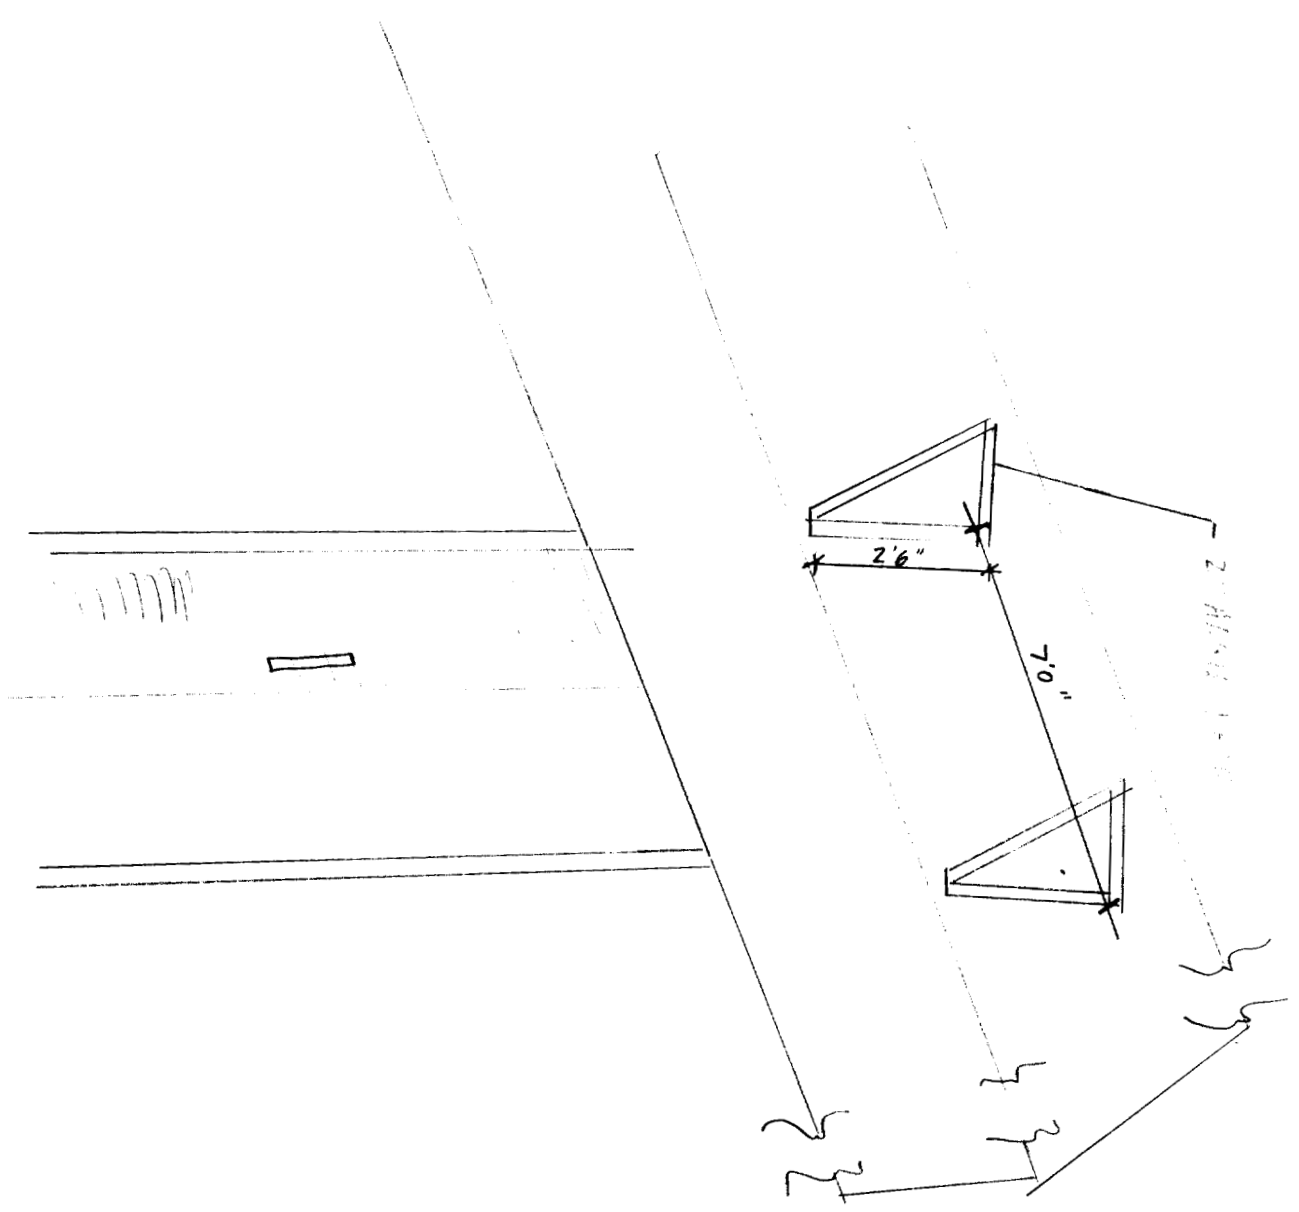

DETAIL SIGN BARN WITH HYPSED SIGN

PINS & NEEDLES

PINS & NEEDLES  
PARKING

GIFT SHOP

FLOWER BED

PINS &  
NEEDLES  
SIGN

26' 1/2"

25' 0"

THE BLAZING ACE

43' 9"

3' 0" X 8' 0" prepared sign  
on roof

window

window

window

SIDE WALK

9' 8"

BLAZING ACE SIGN LINE

