

ST

JOHNS

STREET

WALK SIDE

WALK SIDE

FRONT

FENCE
40-50 yards

DOOR

DOOR (BACK)


10F

JOHNS
STREET

249
ST

15F

FENCE

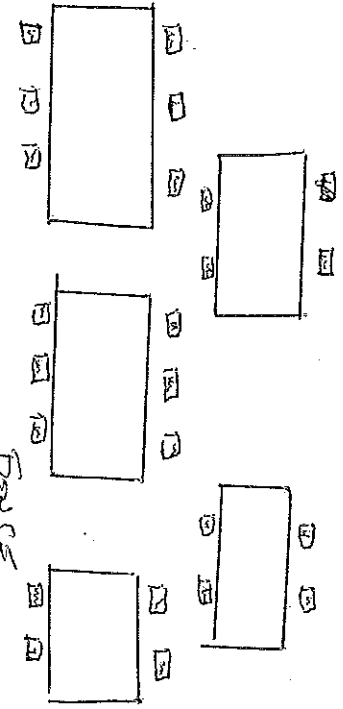

FRONT