

K.M.D. HOME MAKEOVER 236 VALLEY ST. BASEMENT APT.

SERVICES  
4 DUTTON HILL  
GRAY ME. 04039  
JAMES MACLEAN 653-7788

10/10/85

STEEL  
ENTRANCE  
DOOR

847

SQUARE FT.  
1 BR APT.  
W/ WASHER  
DRYER HOOK UP  
+ FULL BATH

GRADE LEVEL  
5' x 5' EGRESS  
WINDOW  
LESS THAN  
42" TO  
BOTTOM OF  
WINDOW  
ROM INSIDE


SHORT  
DOOR  
FOR  
EMERGENCY  
EGRESS  
REMOVAL  
ONLY

LOCKED  
DOOR  
FOR  
EMERGENCY  
REMOVAL  
IF NESS.

HOT  
WATER  
TANK  
(ELECT.)

AIR  
INTAKE

NOT PART  
OF THE  
APARTMENT

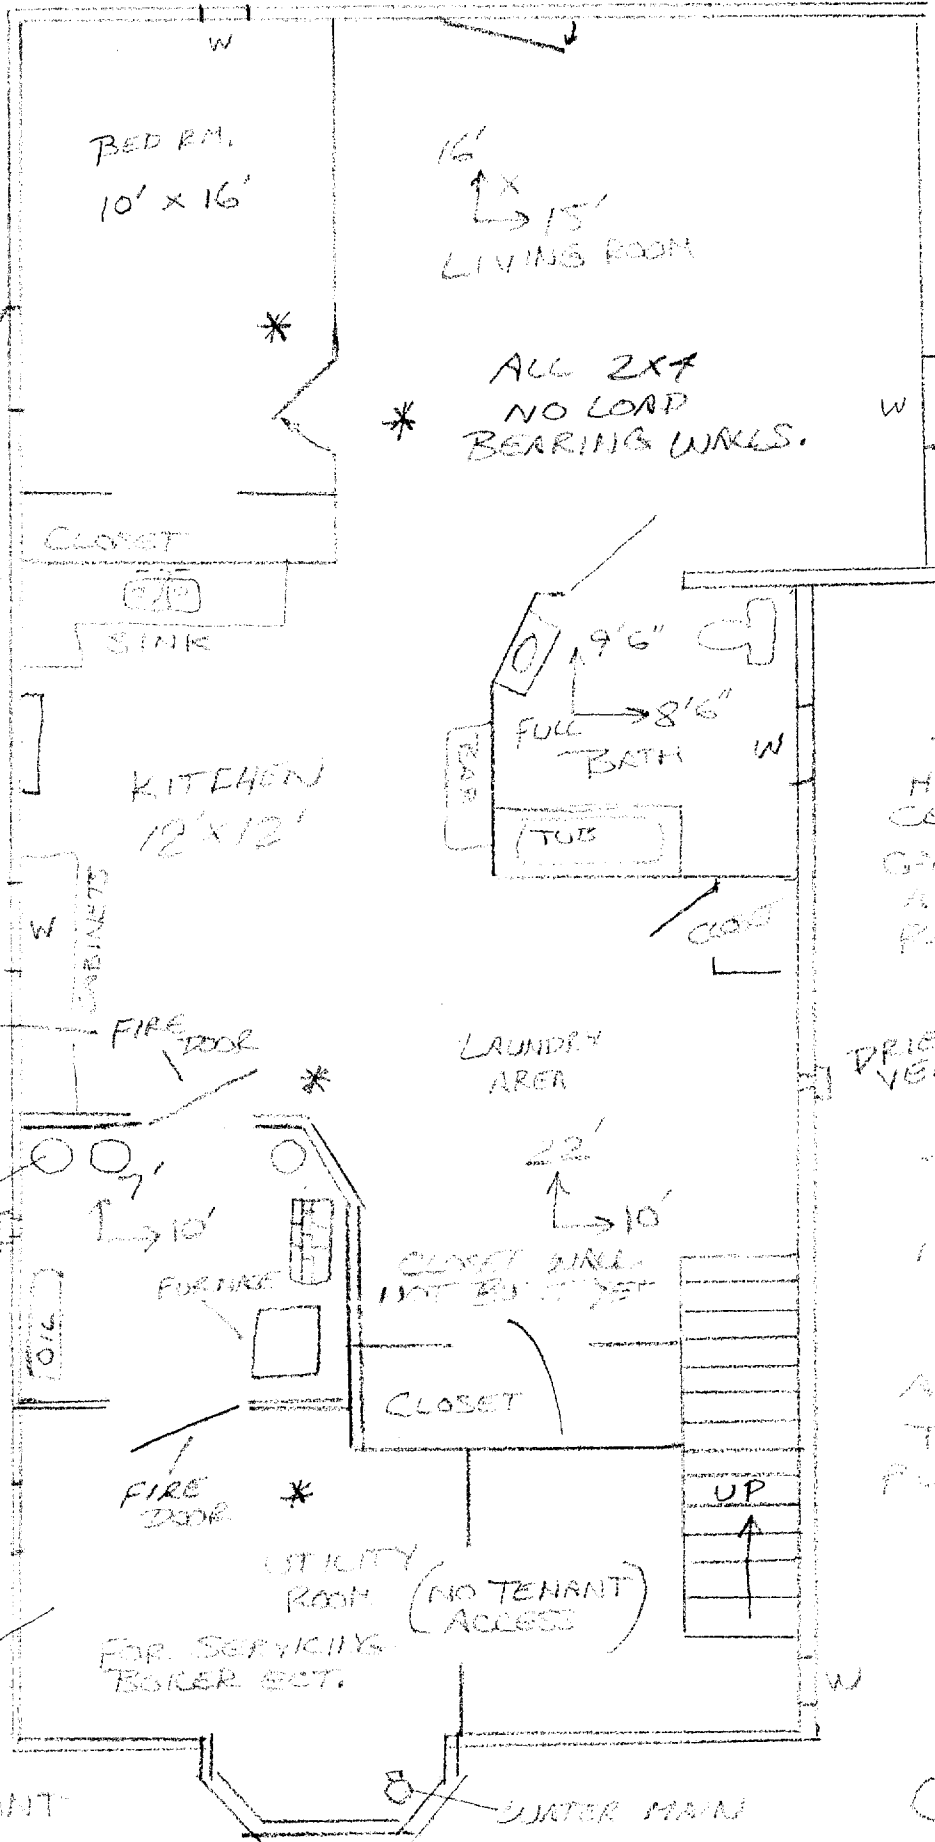

HIGHLIGHTED AREA  
WILL HAVE SOUND  
TRANSMISSION CHANGES  
+ 5/8" SHEETROCK  
BOTH SIDES WITH  
UNPACKED INSULATION  
IN BETWEEN -  
CEILING IN BOILER  
RM. TO HAVE INSULA-  
TION, SOUND CHANGES  
+ 5/8" ROCK.  
BOILER RM.

NOTE:  
BOILER RM. TO  
HAVE INSULATED  
CEILING WITH 5/8"  
GYPSUM BOARD  
AND DOUBLE 5/8"  
ROCK ON EXTERIOR  
INSULATED WITH  
FIRE RETARDANT  
INSULATION -  
NO FACING.  
HARD WIRE  
SMOKE DETECTORS  
TO BE INSTALLED  
IN SEVERAL  
LOCATIONS -  
ALSO PUTTING  
A VENT TO OUTSIDE  
TO KEEP BOILER  
RUNNING SMOOTHLY.

\* SMOKE  
DETECTORS  
PROBABLY NOT  
(EXACT LOCATIONS)