


* all windows
 28/8 x
 57/4

64 D 021

28

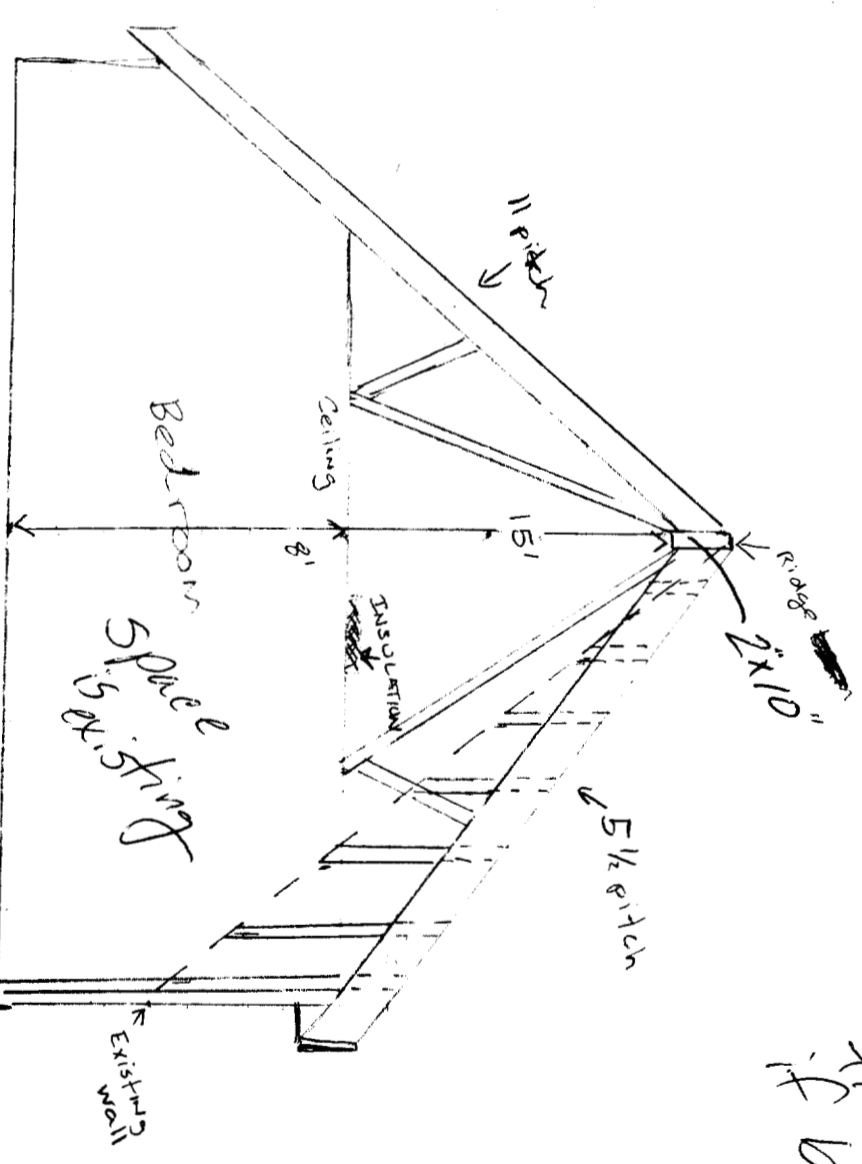

will add
 fire blocking
 if balcony

2x6 → Roof Rafters
 existing rather
 match
 will be ~~28~~ 15

15' Roof Rafters
 ceiling
 2x6 studs
~~2x8 joists~~ beams
 8' ceiling