

PROPOSED WALLS

Bearing

Walls to be built:

- 16 in. on center / 2x4 construction

- 77 ft. of walling to be built


+ 50 8ft 2x4's (vertical)

+ 20 8ft 2x4's (cills)

Total = 70 8ft 2x4's

Total = 40 sheets of sheet rock.

Total = 4 doors

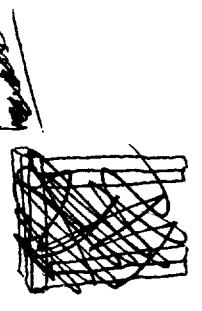

Ceilings Height
6'8"

