


245 VALLEY ST.

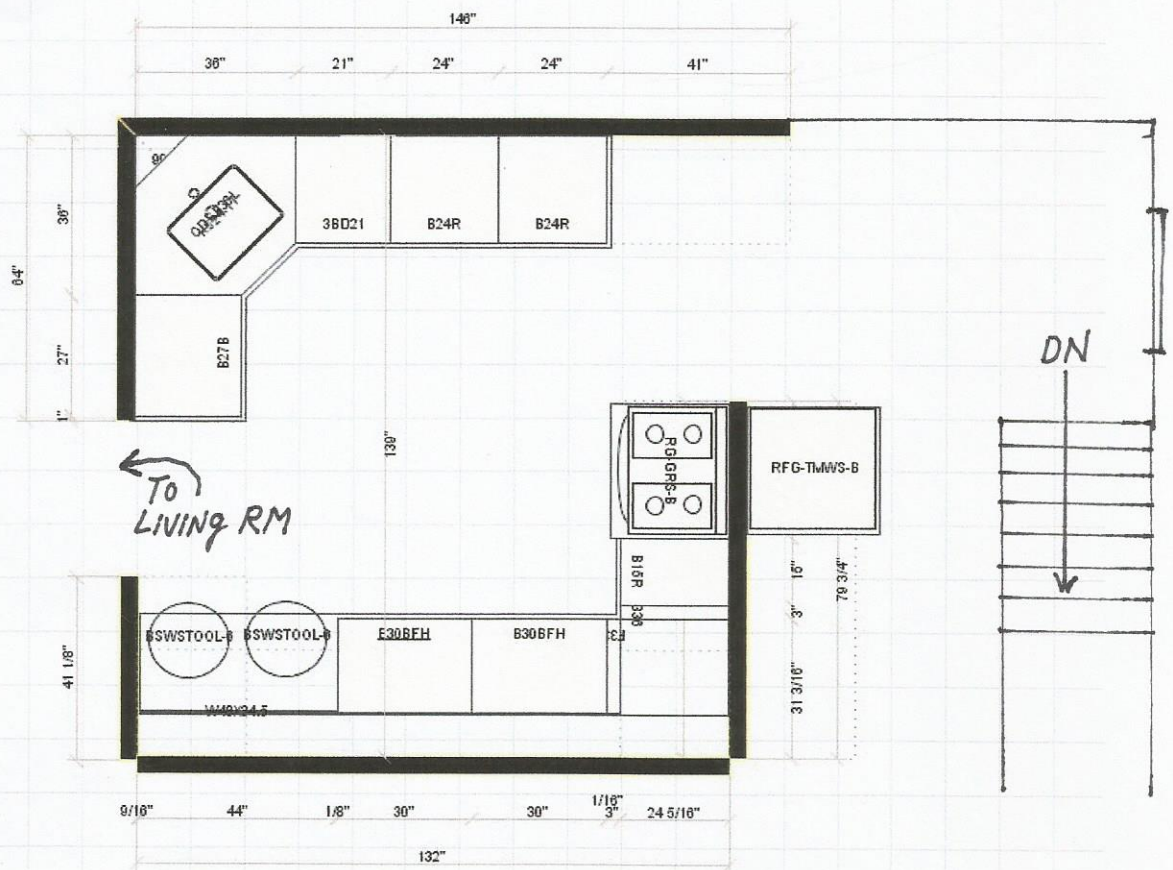

3rd Floor Kitchen