


FIRST FLOOR

LOWER FLOOR
DECK LEVEL

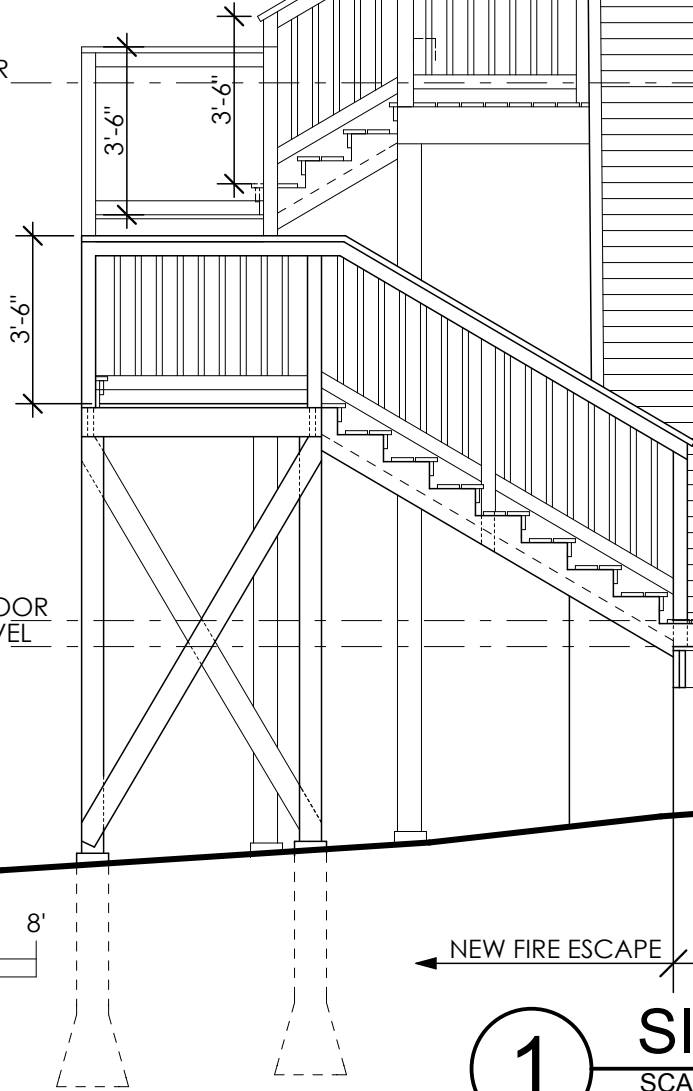

1

SIDE ELEVATION

SCALE: 1/4" = 1'-0"



EXTERIOR ELEVATIONS

NEW FIRST FLOOR FIRE ESCAPE

A-3.1

MAINLY PROPERTY MANAGEMENT

16 GILMAN STREET, PORTLAND, MAINE 04102

DRAFTSPERSON:

MJC

DATE OF ISSUE:

11/21/13

PROJECT STATUS:

BUILDING PERMIT

SPOT ARCHITECTURE

87 EMERY STREET APT. #3

PORTLAND, MAINE 04102

T: 207.756.4153

E-MAIL: MIKE138@MAINE.RR.COM