


**1** STAIR DETAIL- UPPER STAIR RUN  
SCALE: 1 1/2"= 1'-0"

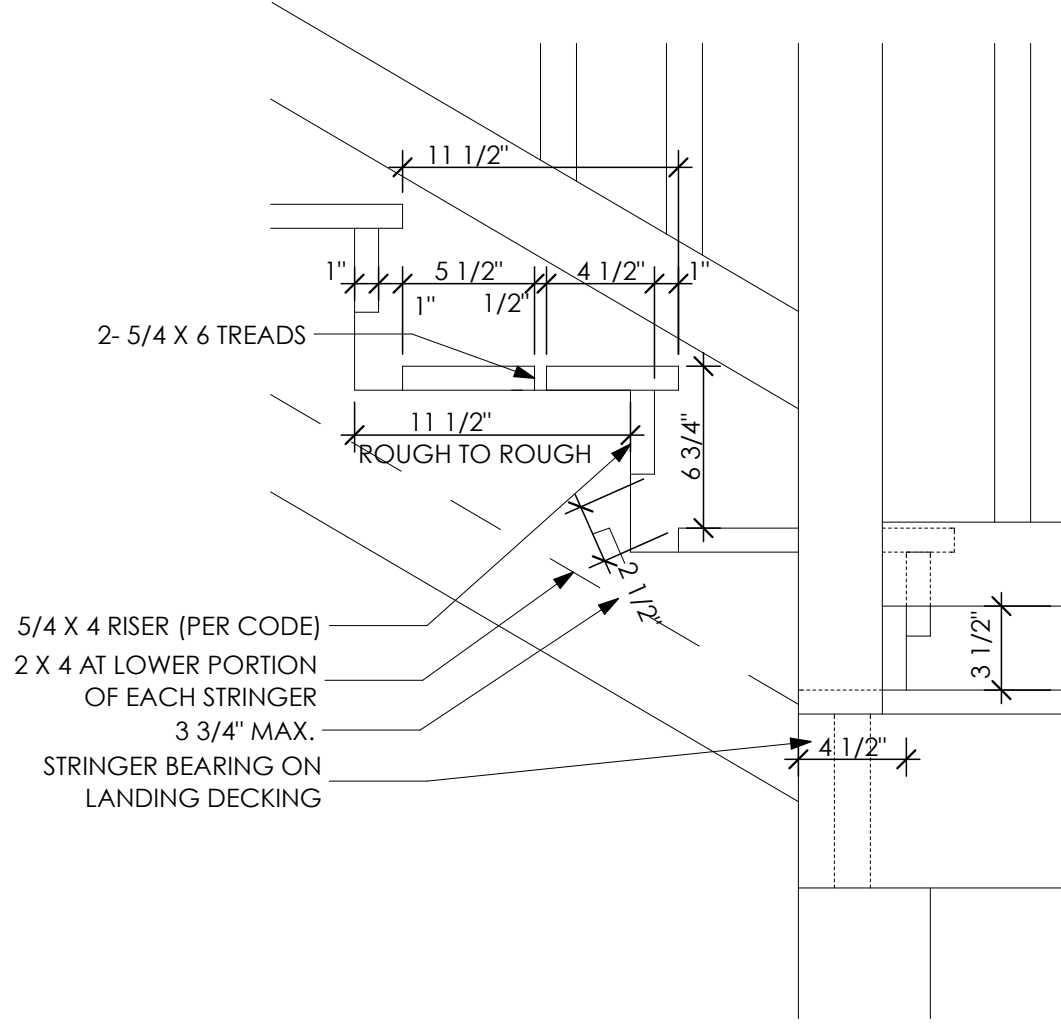

**2** STAIR DETAIL- LOWER STAIR RUN  
SCALE: 1 1/2"= 1'-0"