


1 STAIR DETAIL- UPPER STAIR RUN
SCALE: 1 1/2"= 1'-0"

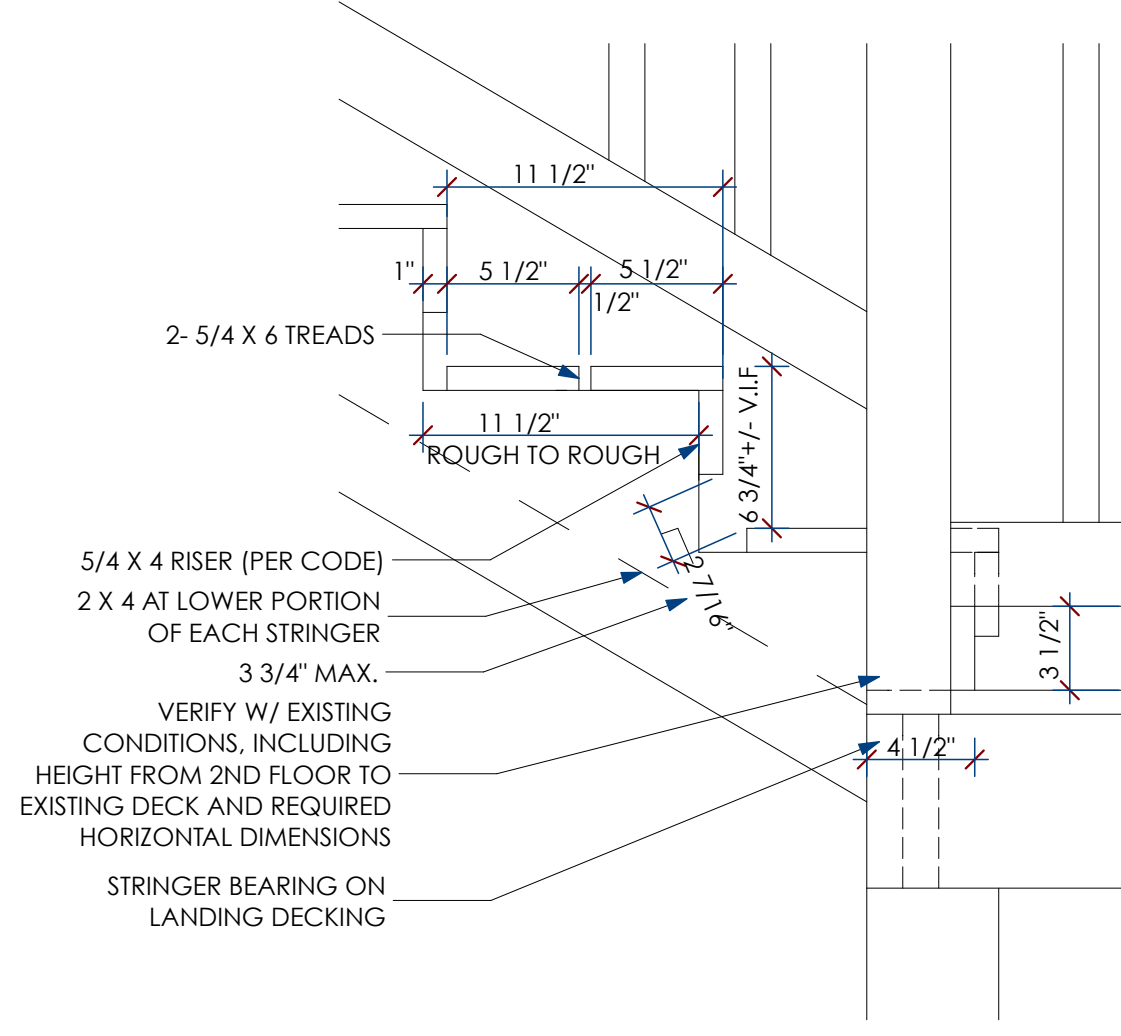

2 STAIR DETAIL- LOWER STAIR RUN
SCALE: 1 1/2"= 1'-0"