

F.D. FLOOR DRAIN - - - SHEAR WALL

R.P. RADON PIPING ⊙ EXTERIOR WALLS INSTALL PLYWC ON INTERIOR SIDE

M.O. MASONRY OPENING - - - SEE STRUCTURAL DWGS

CMU WALL

BRICK VENEER

FULL HEIGHT WALLS

3/4 HIGH OR HALF WALLS


STRUCTURAL BRACING- SEE STRUCTURAL DWGS

NOTES:

1. SEE SHEETS A900-A903 FOR INTERIOR ELEVATION TAGS.

2. SEE INTERIOR ELEVATIONS FOR VARYING WALL HEIGHTS.


3. LOCATIONS OF RADON PIPING SHOWN ARE APPROXIMATE. CONTRACTOR TO COORDINATE INSTALLATION OF RADON PIPING IN THE FIELD.

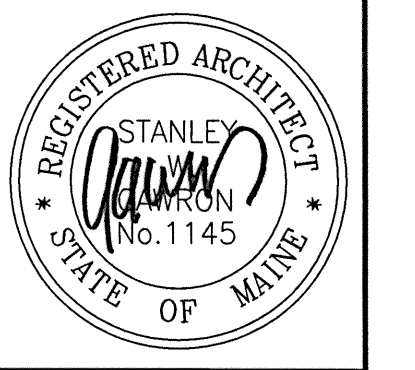

Gawron Turgeon ARCHITECTS
 29 Black Point Road
 Scarborough, Maine 04074
 www.gawronturgeon.com
 207-883-6307 or 207-883-6361 fax



FLORENCE HOUSE
 190 VALLEY STREET
 PORTLAND, MAINE

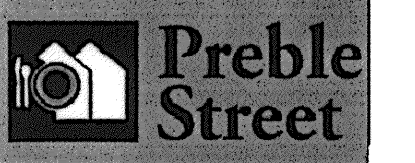

REVISIONS		
#	DATE	DESCRIPTION
1	4.03.07	CONTRACT ZONE SUBMISSION
2	5.01.07	CONTRACT ZONE SUBMISSION
3	7.10.07	CONTRACT ZONE SUBMISSION
4	9.04.07	SITE PLAN AND SUBDIVISION REVIEW
5	10.02.07	FINAL SITE PLAN REVIEW
6	11.15.07	50% REVIEW SET
7	12.04.07	50% MAINE HOUSING REVIEW SET
8	05.02.08	90% MAINE HOUSING REVIEW SET
9	07.31.08	100% MAINE HOUSING REVIEW SET
10	09.02.08	100% BID DOCUMENTS

DATE:	09/02/08
PROJECT #:	100405
DRAWN BY:	AEP
CHECKED BY:	RLD
DRAWING SCALE:	1/8"= 1'-0"

SHEET TITLE
 BASEMENT FLOOR PLAN

A 100

© COPYRIGHT 1985-2008
 REPRODUCTION OR USE OF THIS DOCUMENT WITHOUT WRITTEN PERMISSION OF GAWRON TURGEON ARCHITECTS IS PROHIBITED

A1 BASEMENT FLOOR PLAN
 1/8"=1'-0" 6,131 SF

A17 LEGEND

