


- GENERAL WINDOW NOTES:**
1. PROVIDE INSULATED LOW-E ARGON FILLED GLASS AT ALL EXTERIOR GLAZING.
 2. ALL GLAZING IN DOORS, INCLUDING SIDELIGHTS AND TRANSOMS, TO BE TEMPERED.
 3. ALL GLASS WIN 18" OF THE FLOOR OR ADJACENT TO DOORS TO BE TEMPERED.
 4. VERIFY ALL OPENINGS WITH FIELD CONDITIONS PRIOR TO FABRICATION.

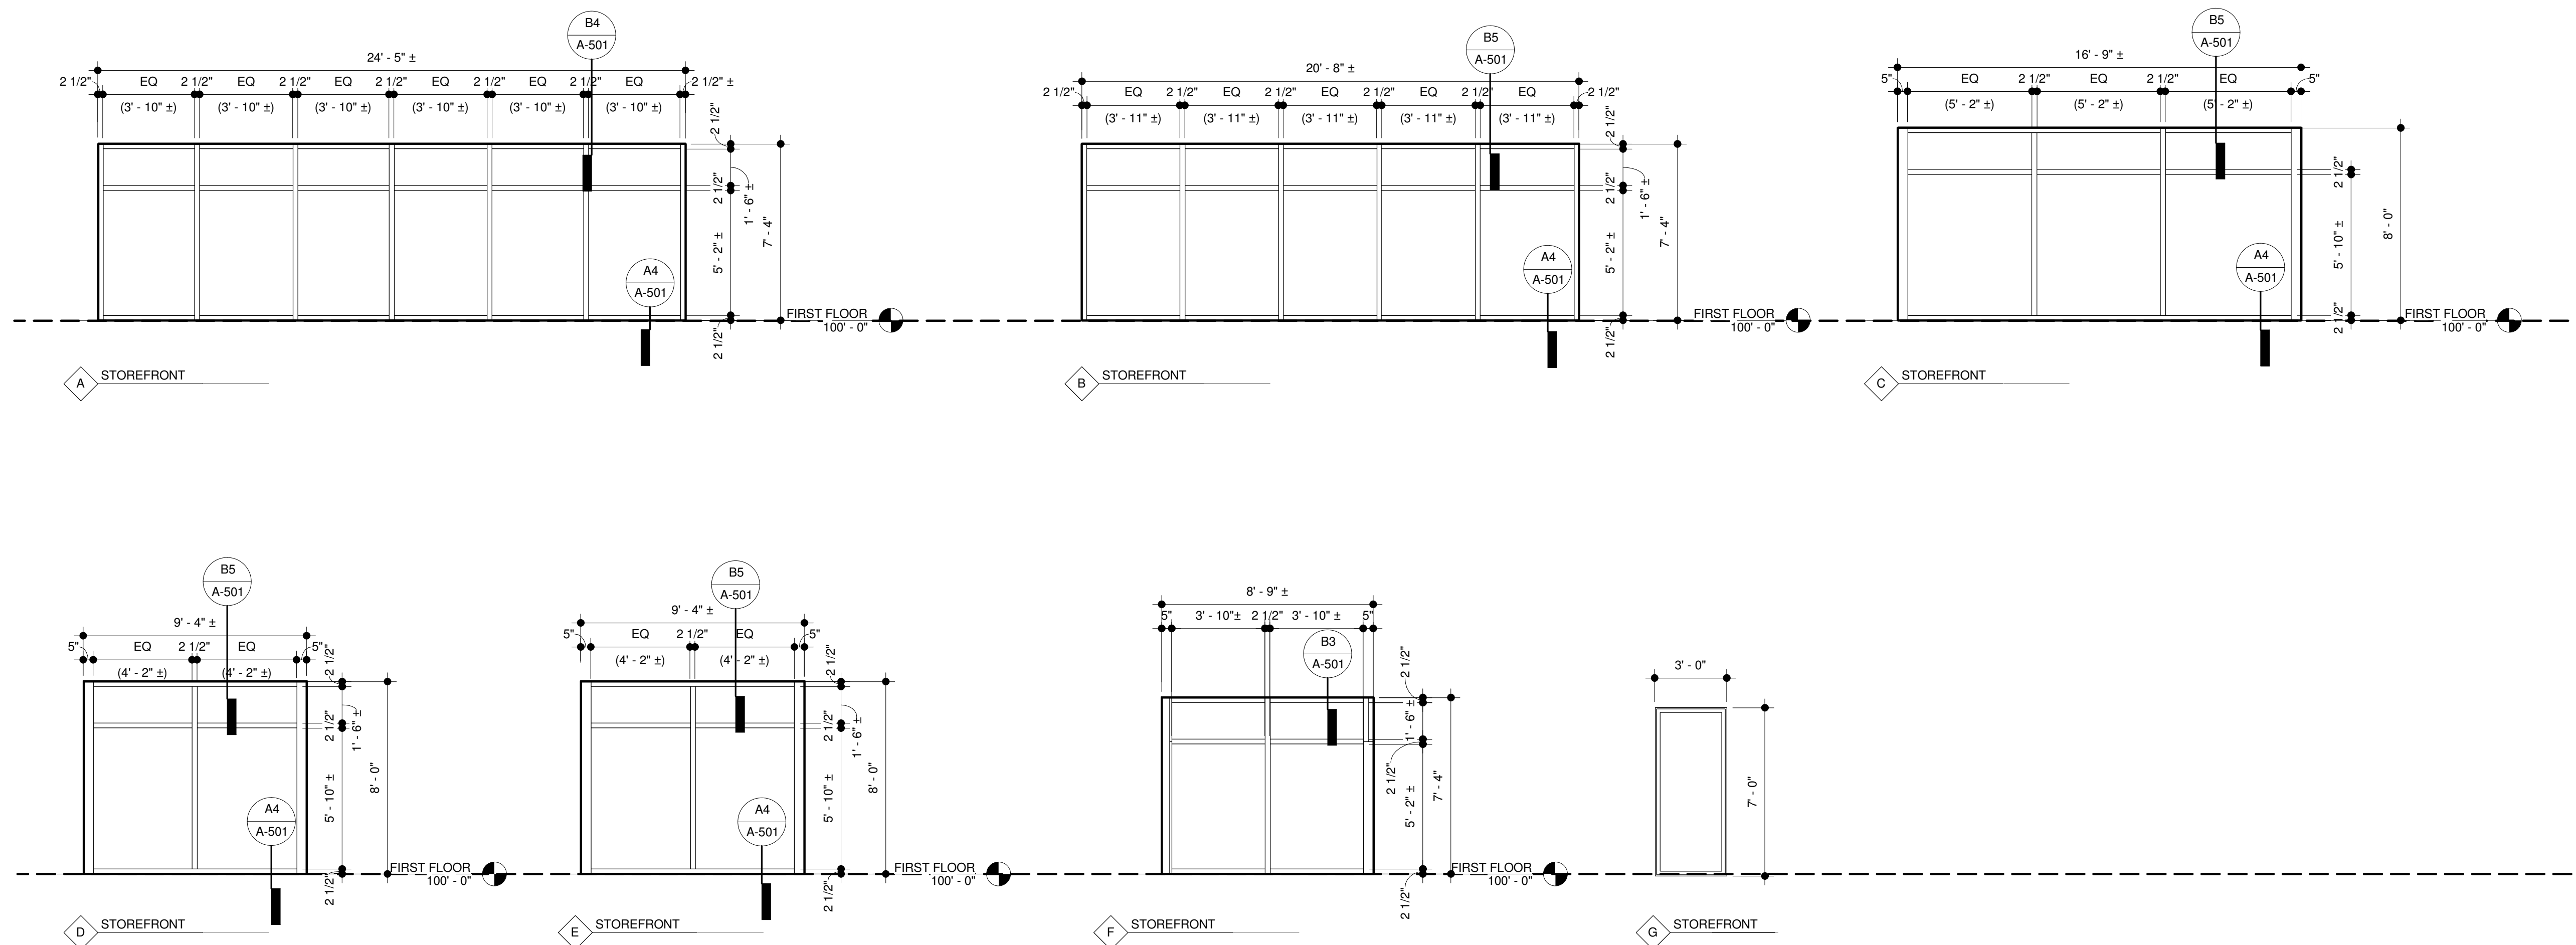

WINDOW ELEVATIONS

1/4" = 1'-0"