


MECHANICAL KEYNOTES	
NOTE	DESCRIPTION
D01	REMOVE EXISTING CEILING EXHAUST GRILLE
D02	EXHAUST DUCTWORK SHALL REMAIN FOR RECONNECTION
D03	EXHAUST RISER SHALL REMAIN
D04	REMOVE EXISTING EXHAUST DUCTWORK
D05	REMOVE EXISTING EXHAUST DUCTWORK AND CAP
D16	REMOVE EXISTING WALL HEATER AND PATCH WALL TO MATCH EXISTING

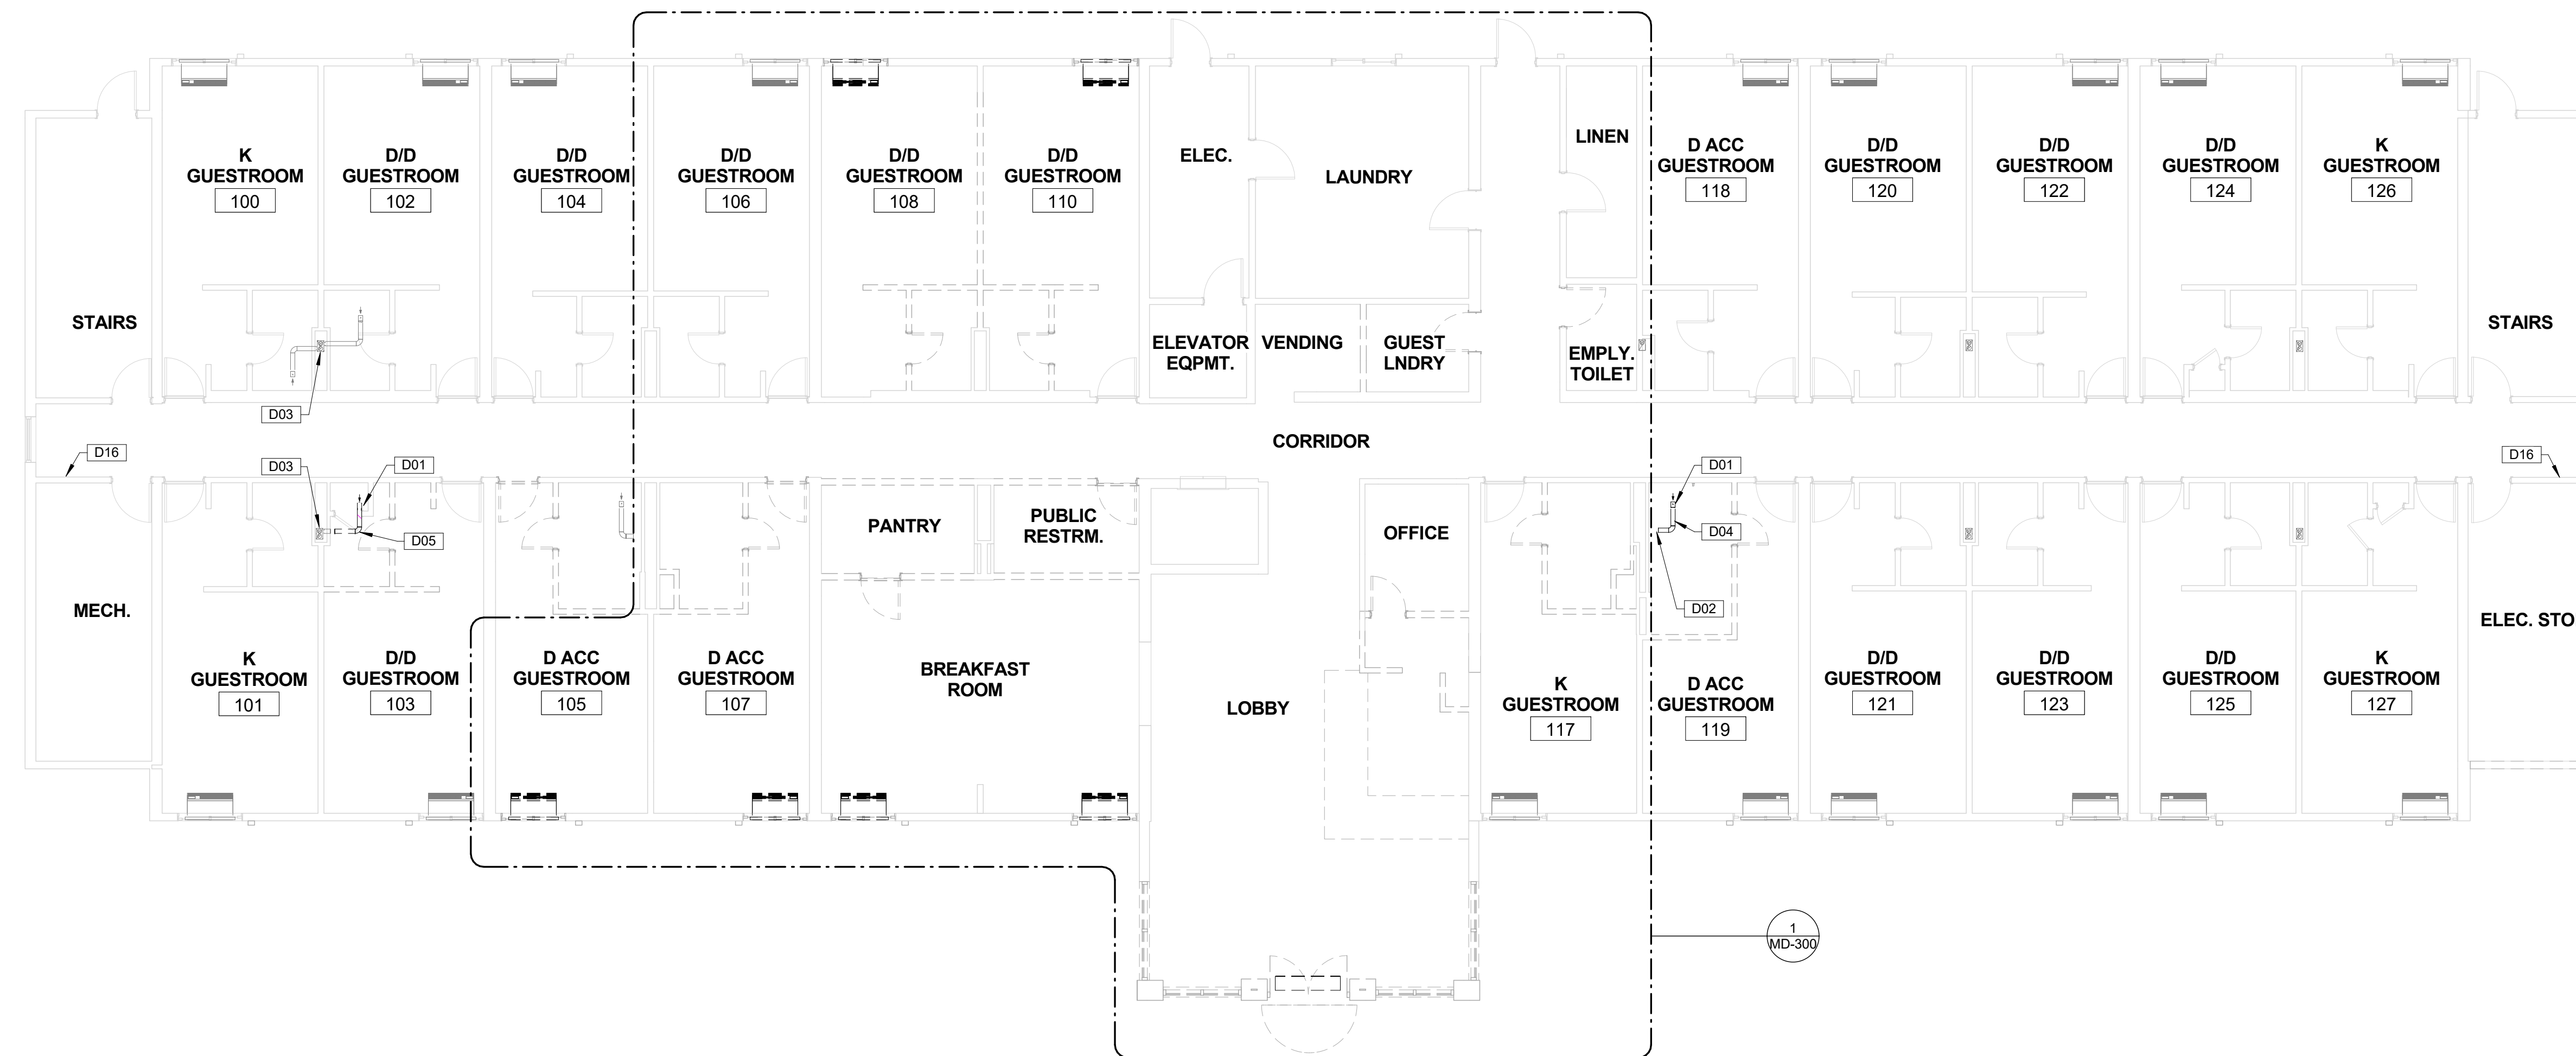

① FIRST FLOOR DEMOLITION PLAN
1/8" = 1'-0"

Project:

**PORTLAND LaQUINTA
 INN & SUITES - LQ
 #2049 RENOVATION**


Project Owner:
LQ MANAGEMENT, LLC

909 HIDDEN RIDGE, SUITE 600 IRVING, TEXAS
 75038

Architect:

BMA
 Architectural Group
 Professional Corporation
 Architects ■ Designers ■ Planners
 12 Middle Street
 Amherst, New Hampshire 03031
 TEL 603 673 1991 FAX 603 672 1385
 www.bmaworld.com



ENGINEER:

**INTEGRATED
 ENGINEERED
 SYSTEMS, INC.**
 △ MECH. DESIGN
 △ ENERGY MGT.
 △ INDOOR AIR QUALITY
 P.O. BOX 657
 AUBURN, N.H. 03032
 Tel: (603) 625-1346
 Fax: (603) 625-8456

REVISIONS

NO.	DESCRIPTION

Job Number: J799
 Drawn By: CLB
 Checked By: JK
 Phase: Lobby and ADA Documents

Drawing Title:
**FIRST FLOOR
 MECHANICAL
 DEMOLITION PLAN**

SHEET NUMBER:
MD-201
 DATE: 10 APRIL 2017