



MECHANICAL KEYNOTES	
NOTE	DESCRIPTION
D02	EXHAUST DUCTWORK SHALL REMAIN FOR RECONNECTION
D03	EXHAUST RISER SHALL REMAIN
D08	EXHAUST RISER SHALL BE CONVERTED TO A MAKE-UP RISER
D11	REMOVE EXISTING EXHAUST FAN
D16	REMOVE EXISTING WALL HEATER AND PATCH WALL TO MATCH EXISTING
D19	REMOVE & REPLACE EXISTING ROOF FAN
D20	REMOVE EXISTING 12"X24" WALL EXHAUST GRILLE
D21	SEAL EXISTING DUCTWORK AIR TIGHT AND PATCH WALL TO MATCH EXISTING
D23	REMOVE & REPLACE EXISTING LOUVER AND DAMPER

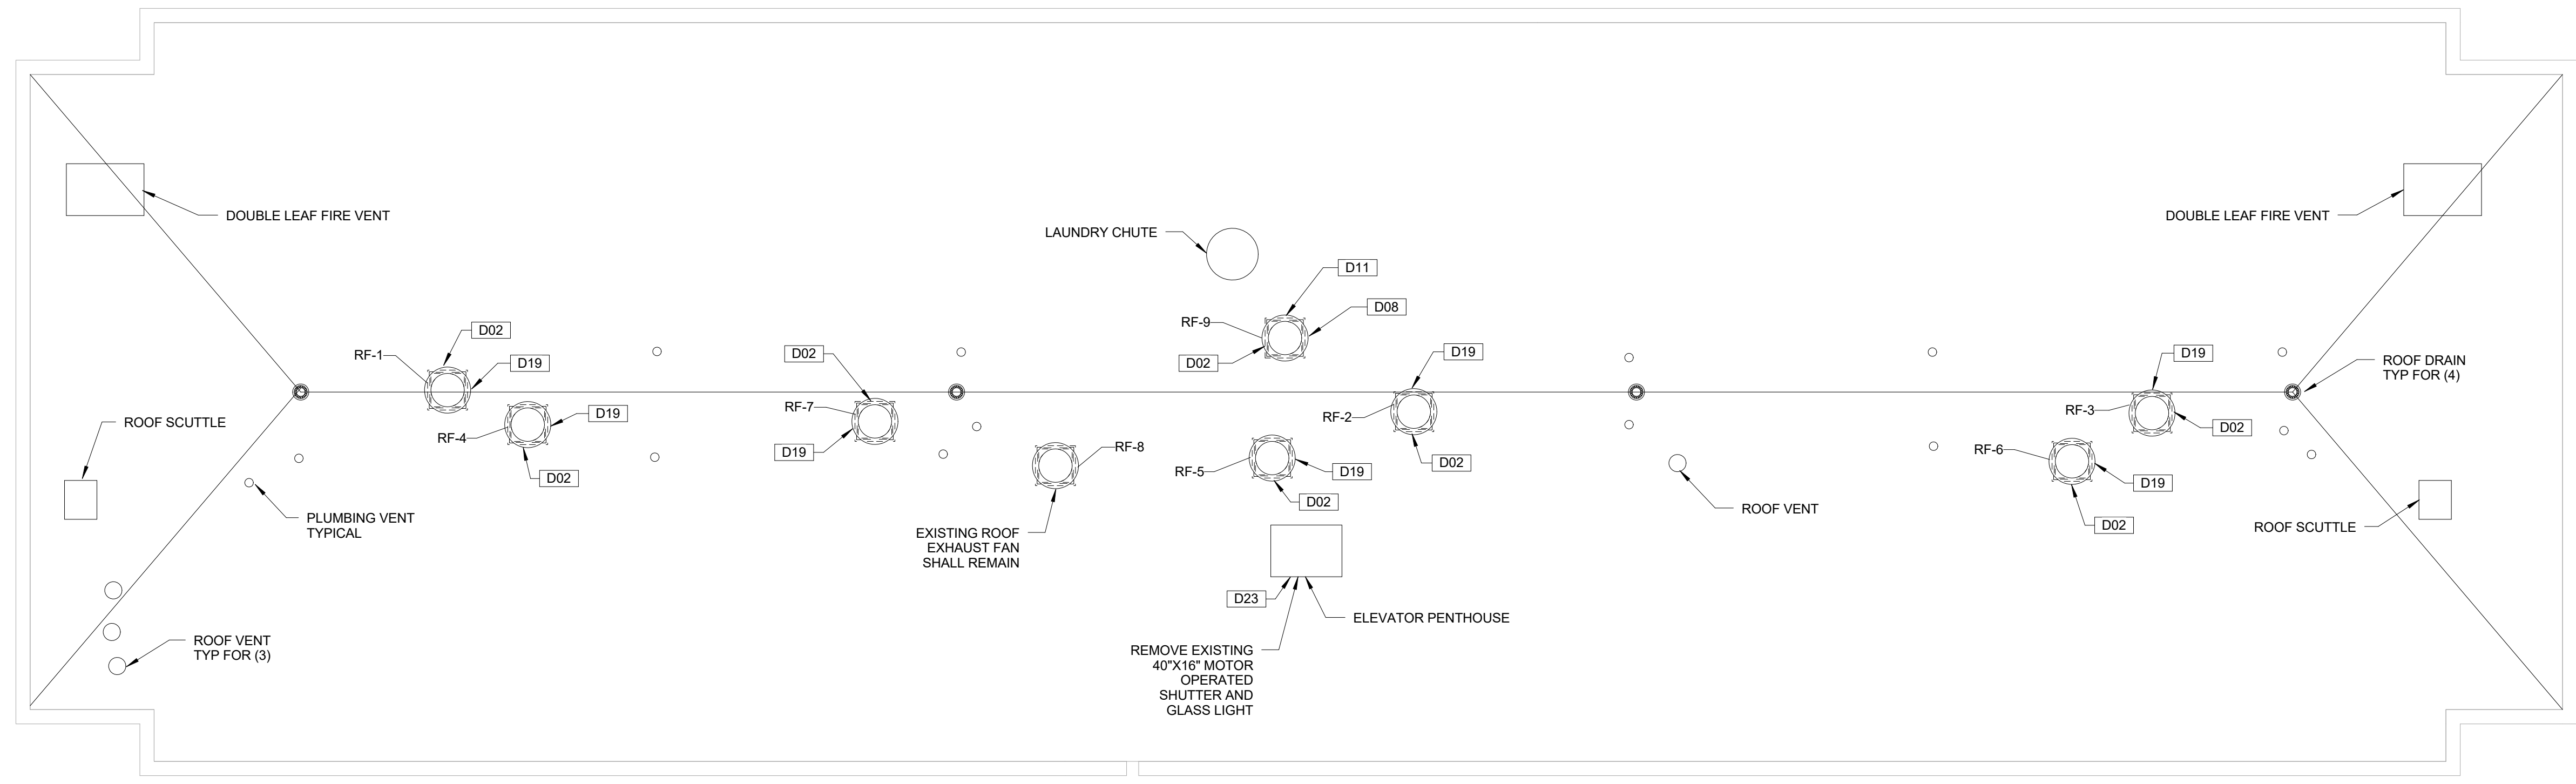

② ROOF LEVEL DEMOLITION PLAN
 1/8" = 1'-0"

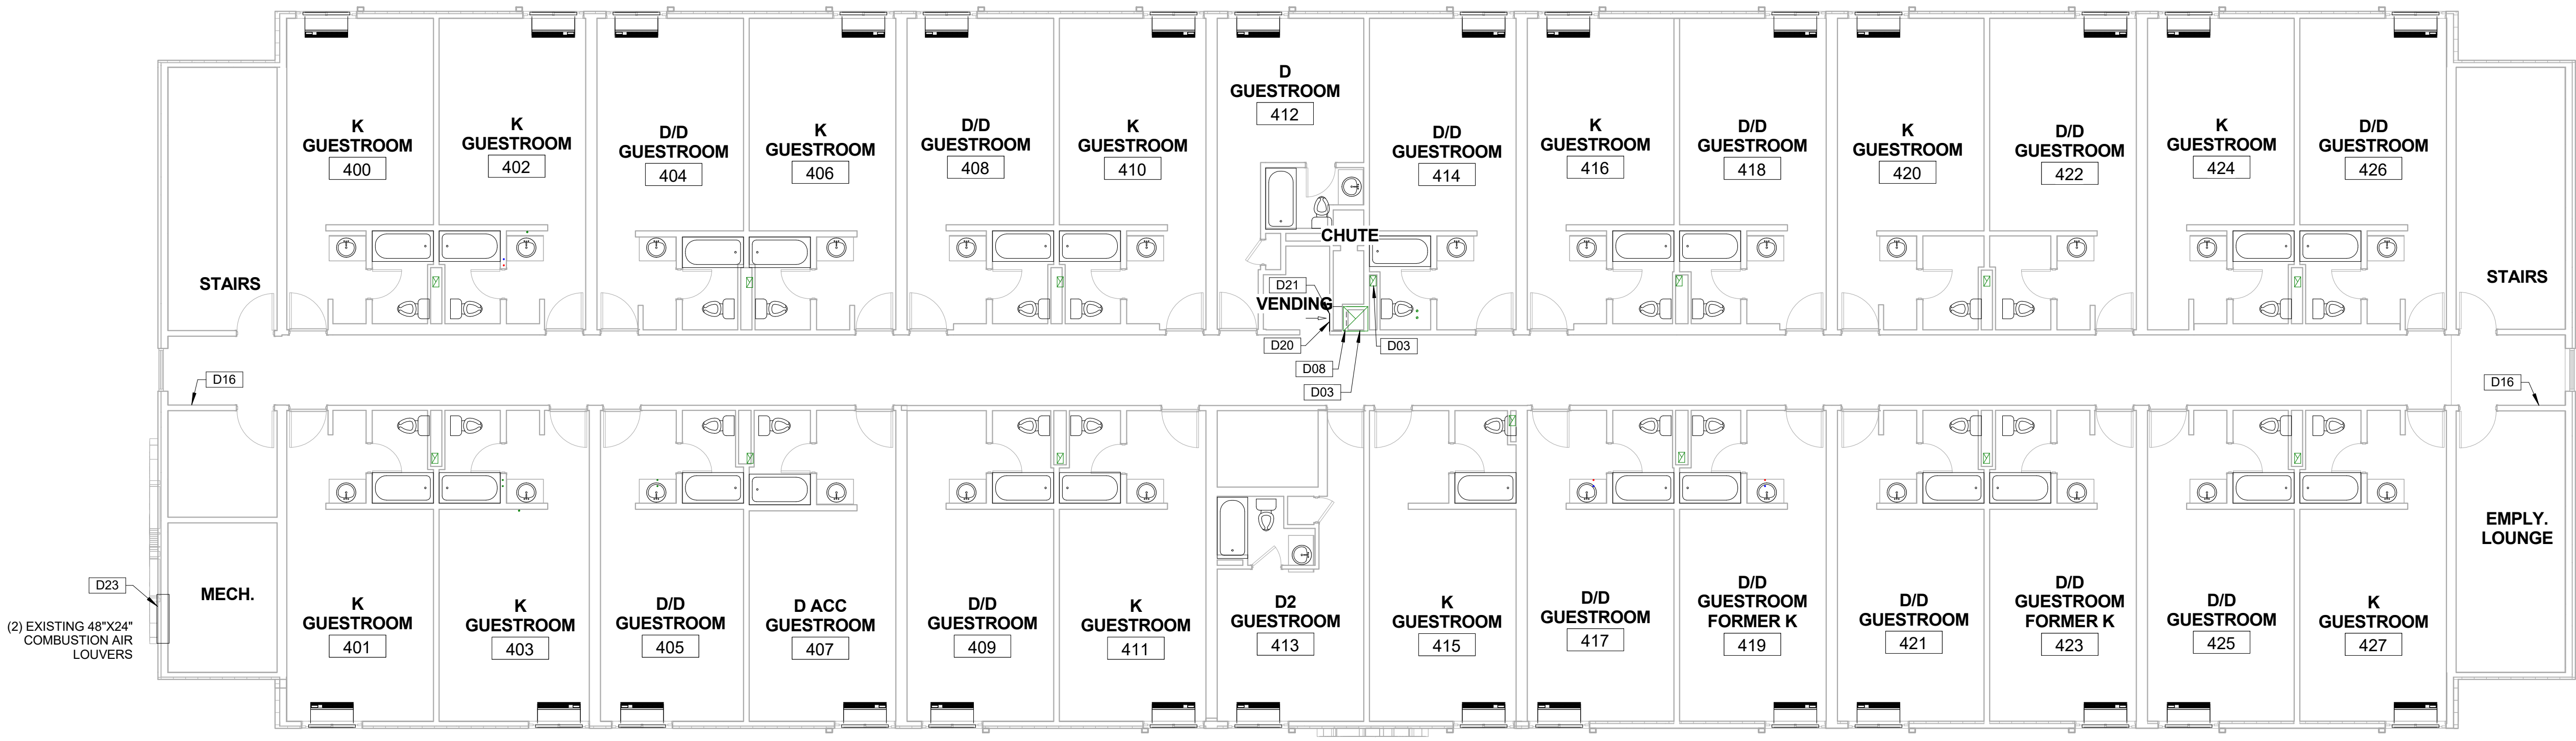

① FOURTH FLOOR DEMOLITION PLAN
 1/8" = 1'-0"