


MECHANICAL KEYNOTES	
NOTE	DESCRIPTION
PD01	REMOVE EXISTING LAVATORY
PD02	REMOVE EXISTING WATER CLOSET
PD03	REMOVE EXISTING TUB
PD04	PLUMBING SERVICES SHALL REMAIN FOR RECONNECTION
PD05	PLUMBING SERVICES SHALL REMAIN AND BE EXTENDED TO NEW LOCATION
PD06	WATER PIPING SHALL BE CAPPED BACK AT MAIN
PD07	WASTE PIPING SHALL BE CAPPED BELOW TOP OF SLAB
PD08	VENT PIPING SHALL BE CAPPED ABOVE CEILING
PD11	EXISTING VENT PIPE SHALL REMAIN FOR RECONNECTION
PD12	EXISTING WATER PIPE SHALL REMAIN FOR RECONNECTION

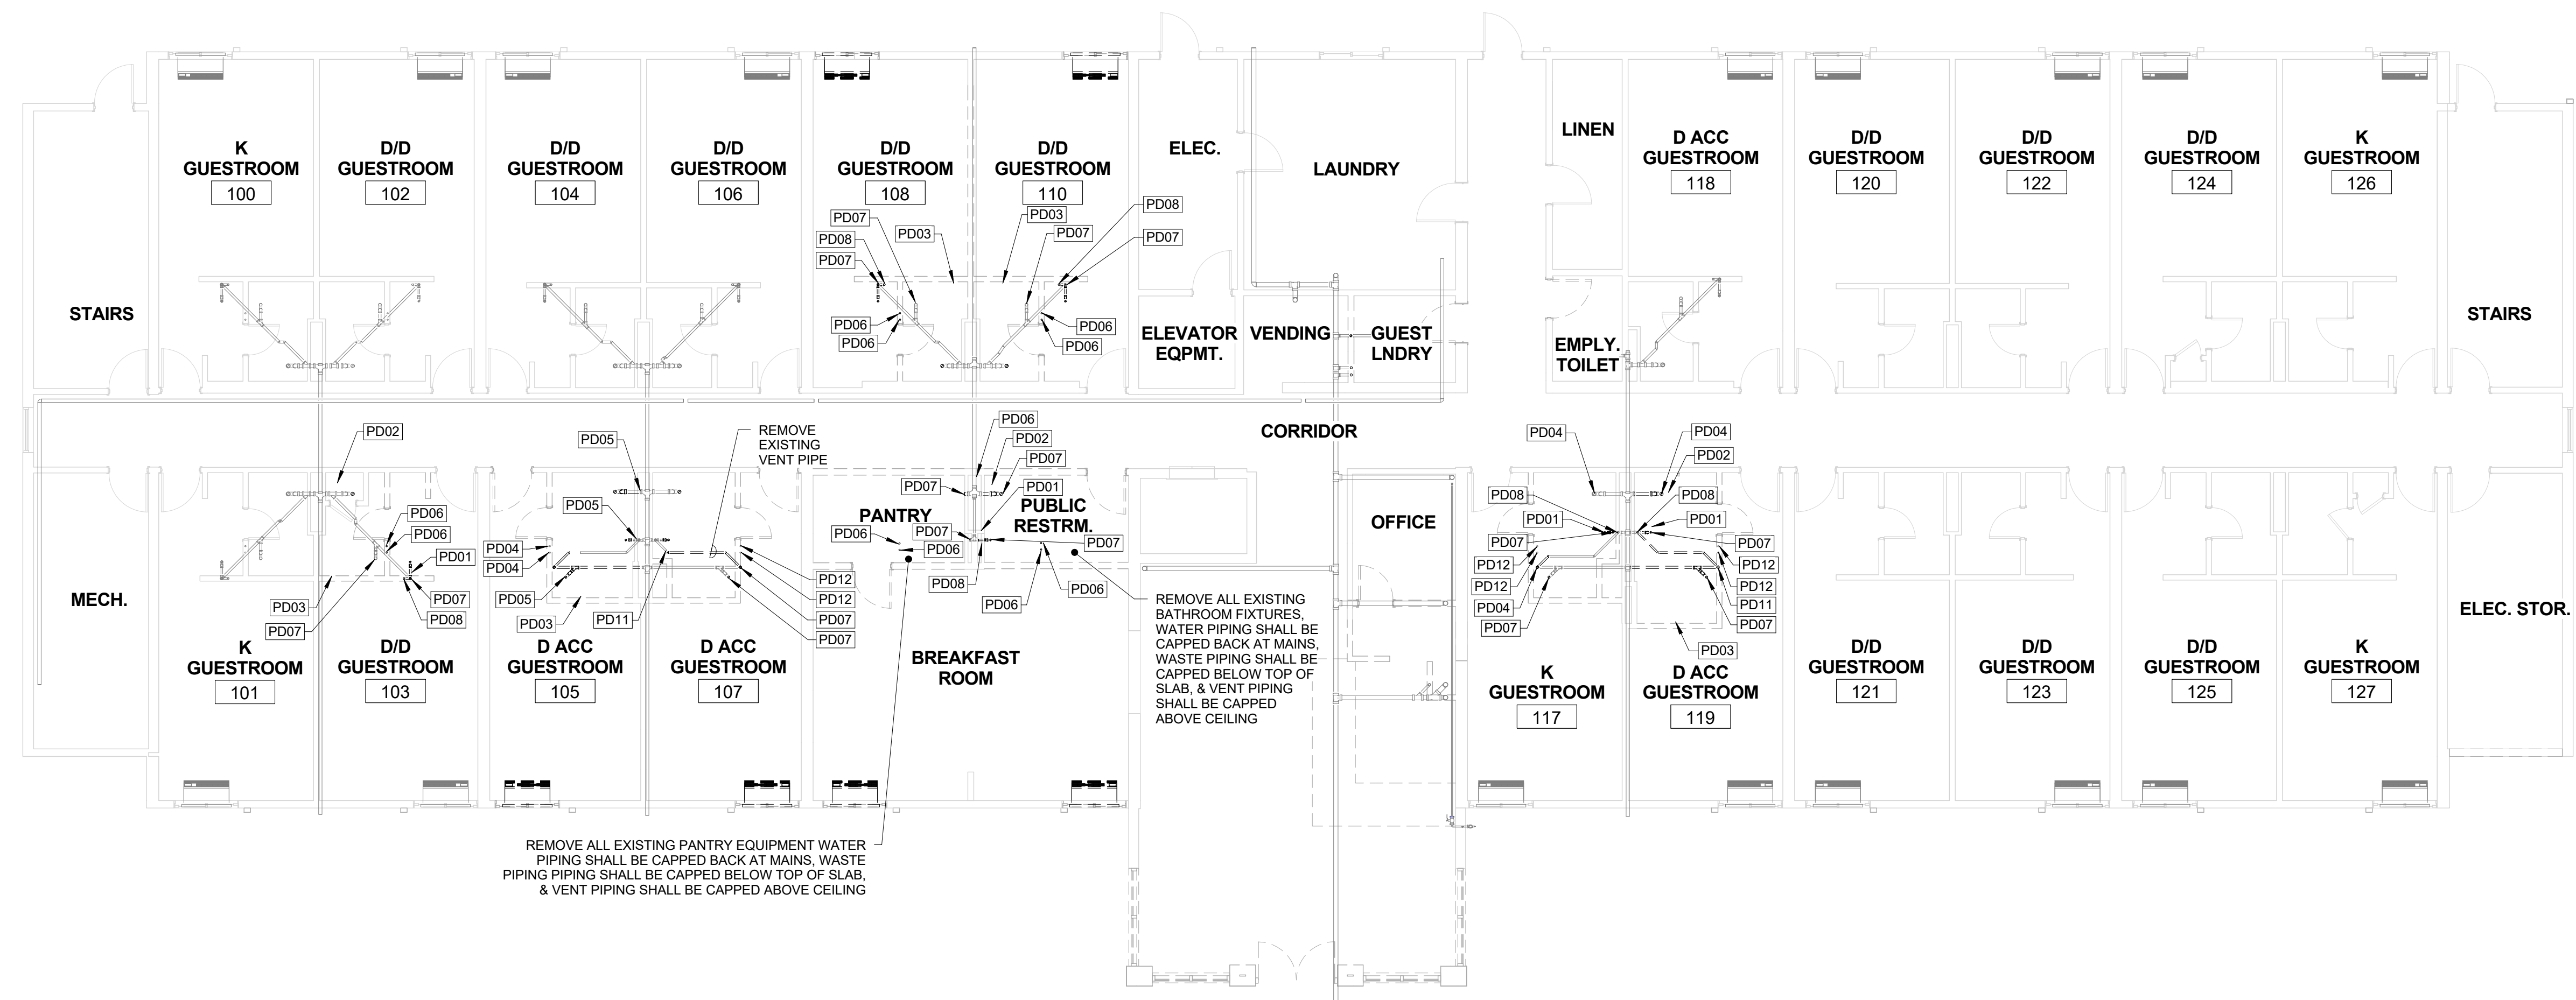

FIRST FLOOR DEMOLITION PLAN -
 Plumbing
 1/8" = 1'-0"