


MECHANICAL KEYNOTES	
NOTE	DESCRIPTION
M03	CAP EXISTING EXHAUST DUCTWORK
P01	CAP EXISTING WASTE PIPE BELOW TOP OF SLAB
P03	PAINT AND LABEL ALL EXISTING & NEW GAS PIPING
P04	CONNECT TO EXISTING
P08	1/2" CW DROP TO JUICE MACHINE WITH SHUT OFF, FILTER, & UNION
P09	1/2" CW DROP TO COFFEE MACHINE WITH SHUT OFF, FILTER, & UNION
P18	FOR INSTALLATION SEE GAS CONNECTION TO EQUIPMENT DETAIL ON SHEET P-500
P23	RELOCATE EXISTING WASTE RISER TO NEW WALL
P24	RELOCATE EXISTING VENT RISER TO NEW WALL

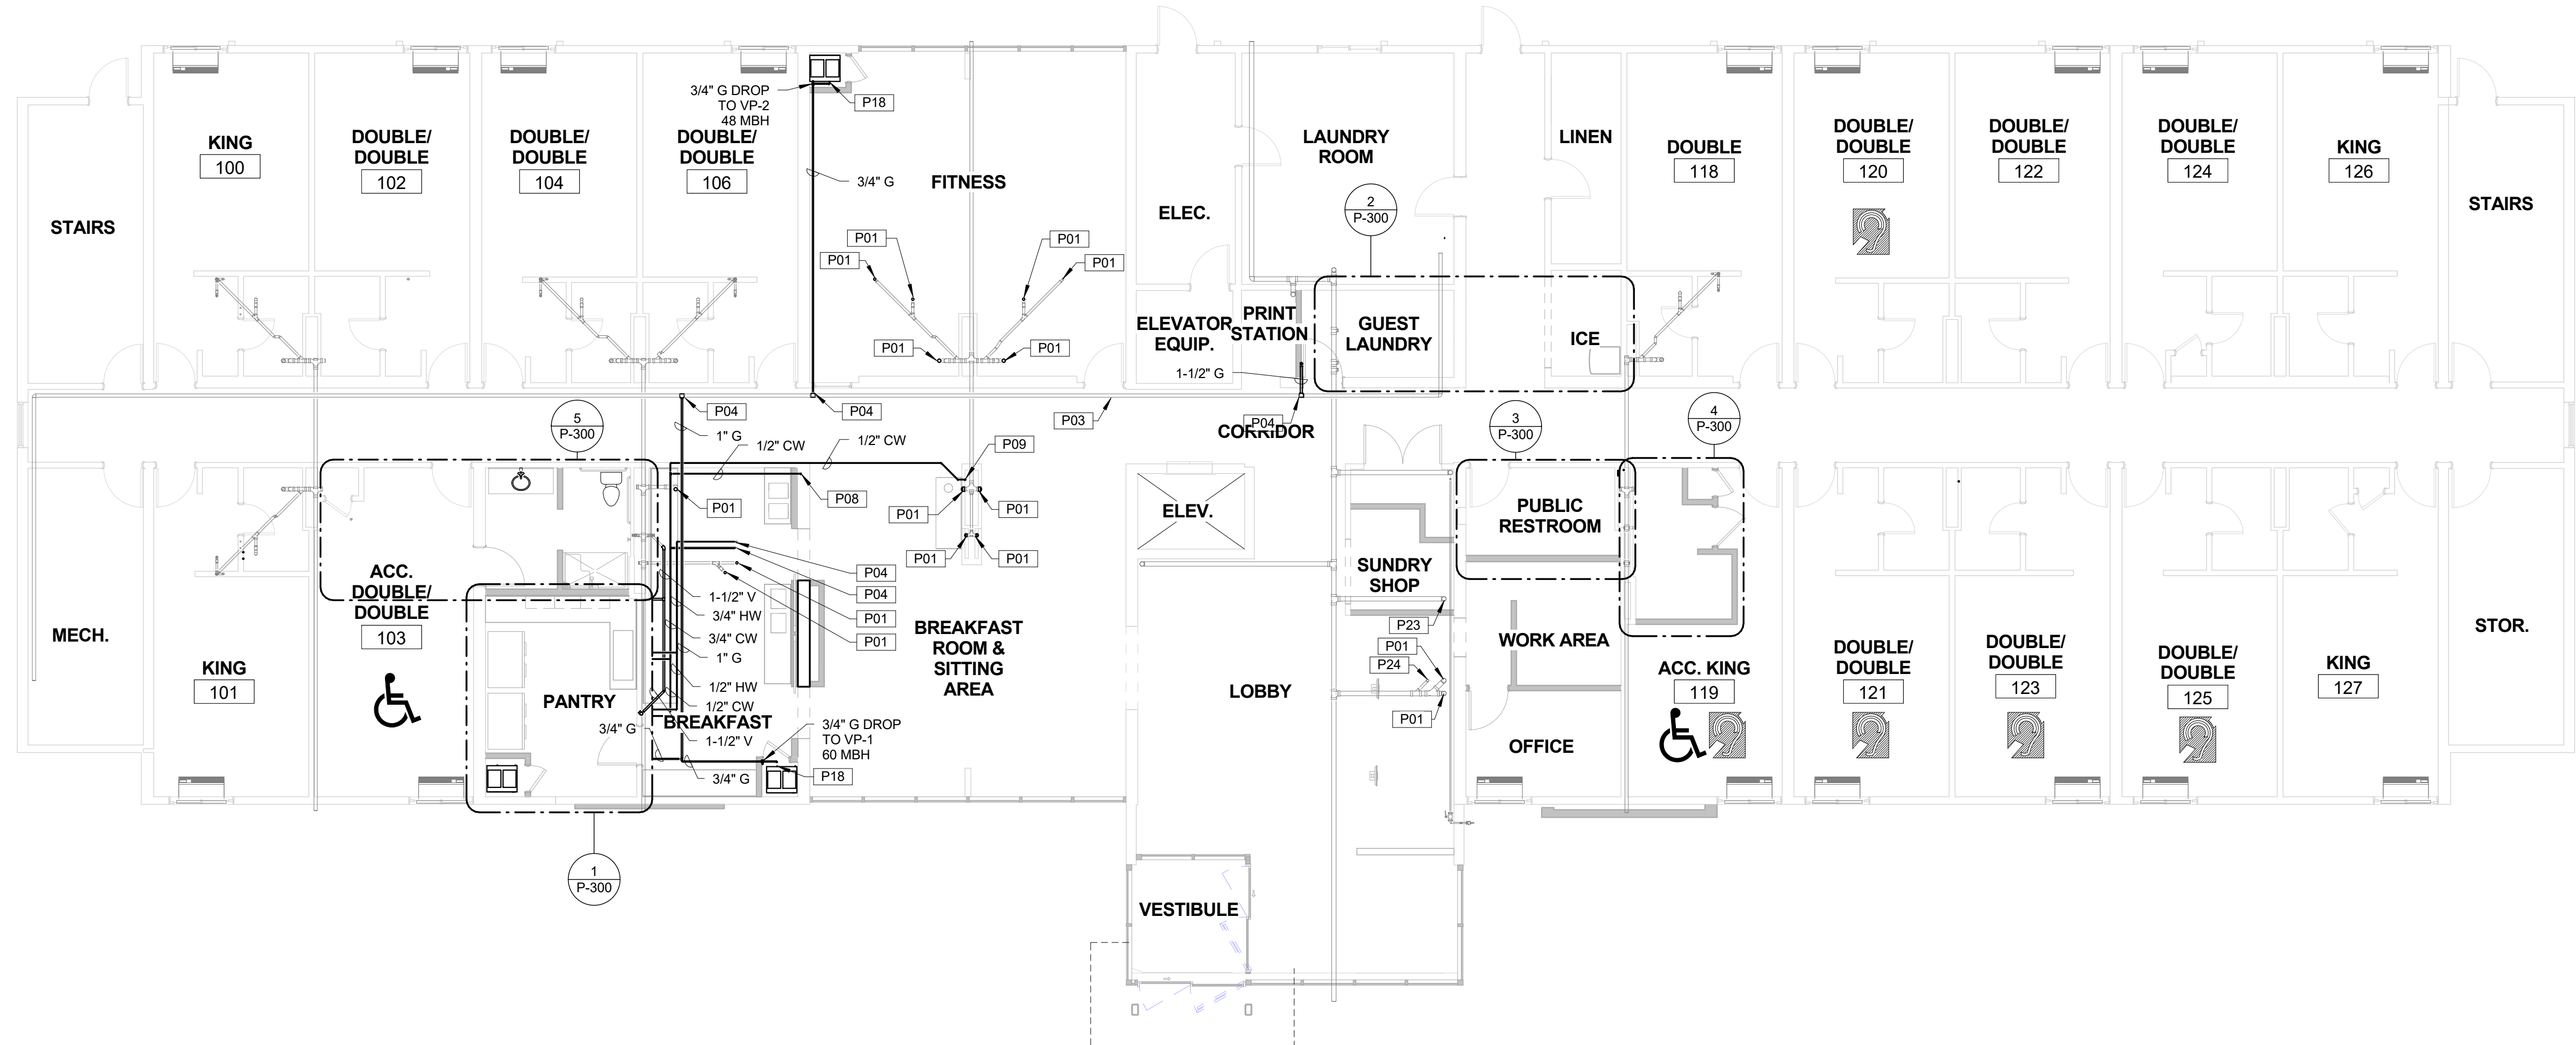

① FIRST FLOOR PLAN - Plumbing
 1/8" = 1'-0"